



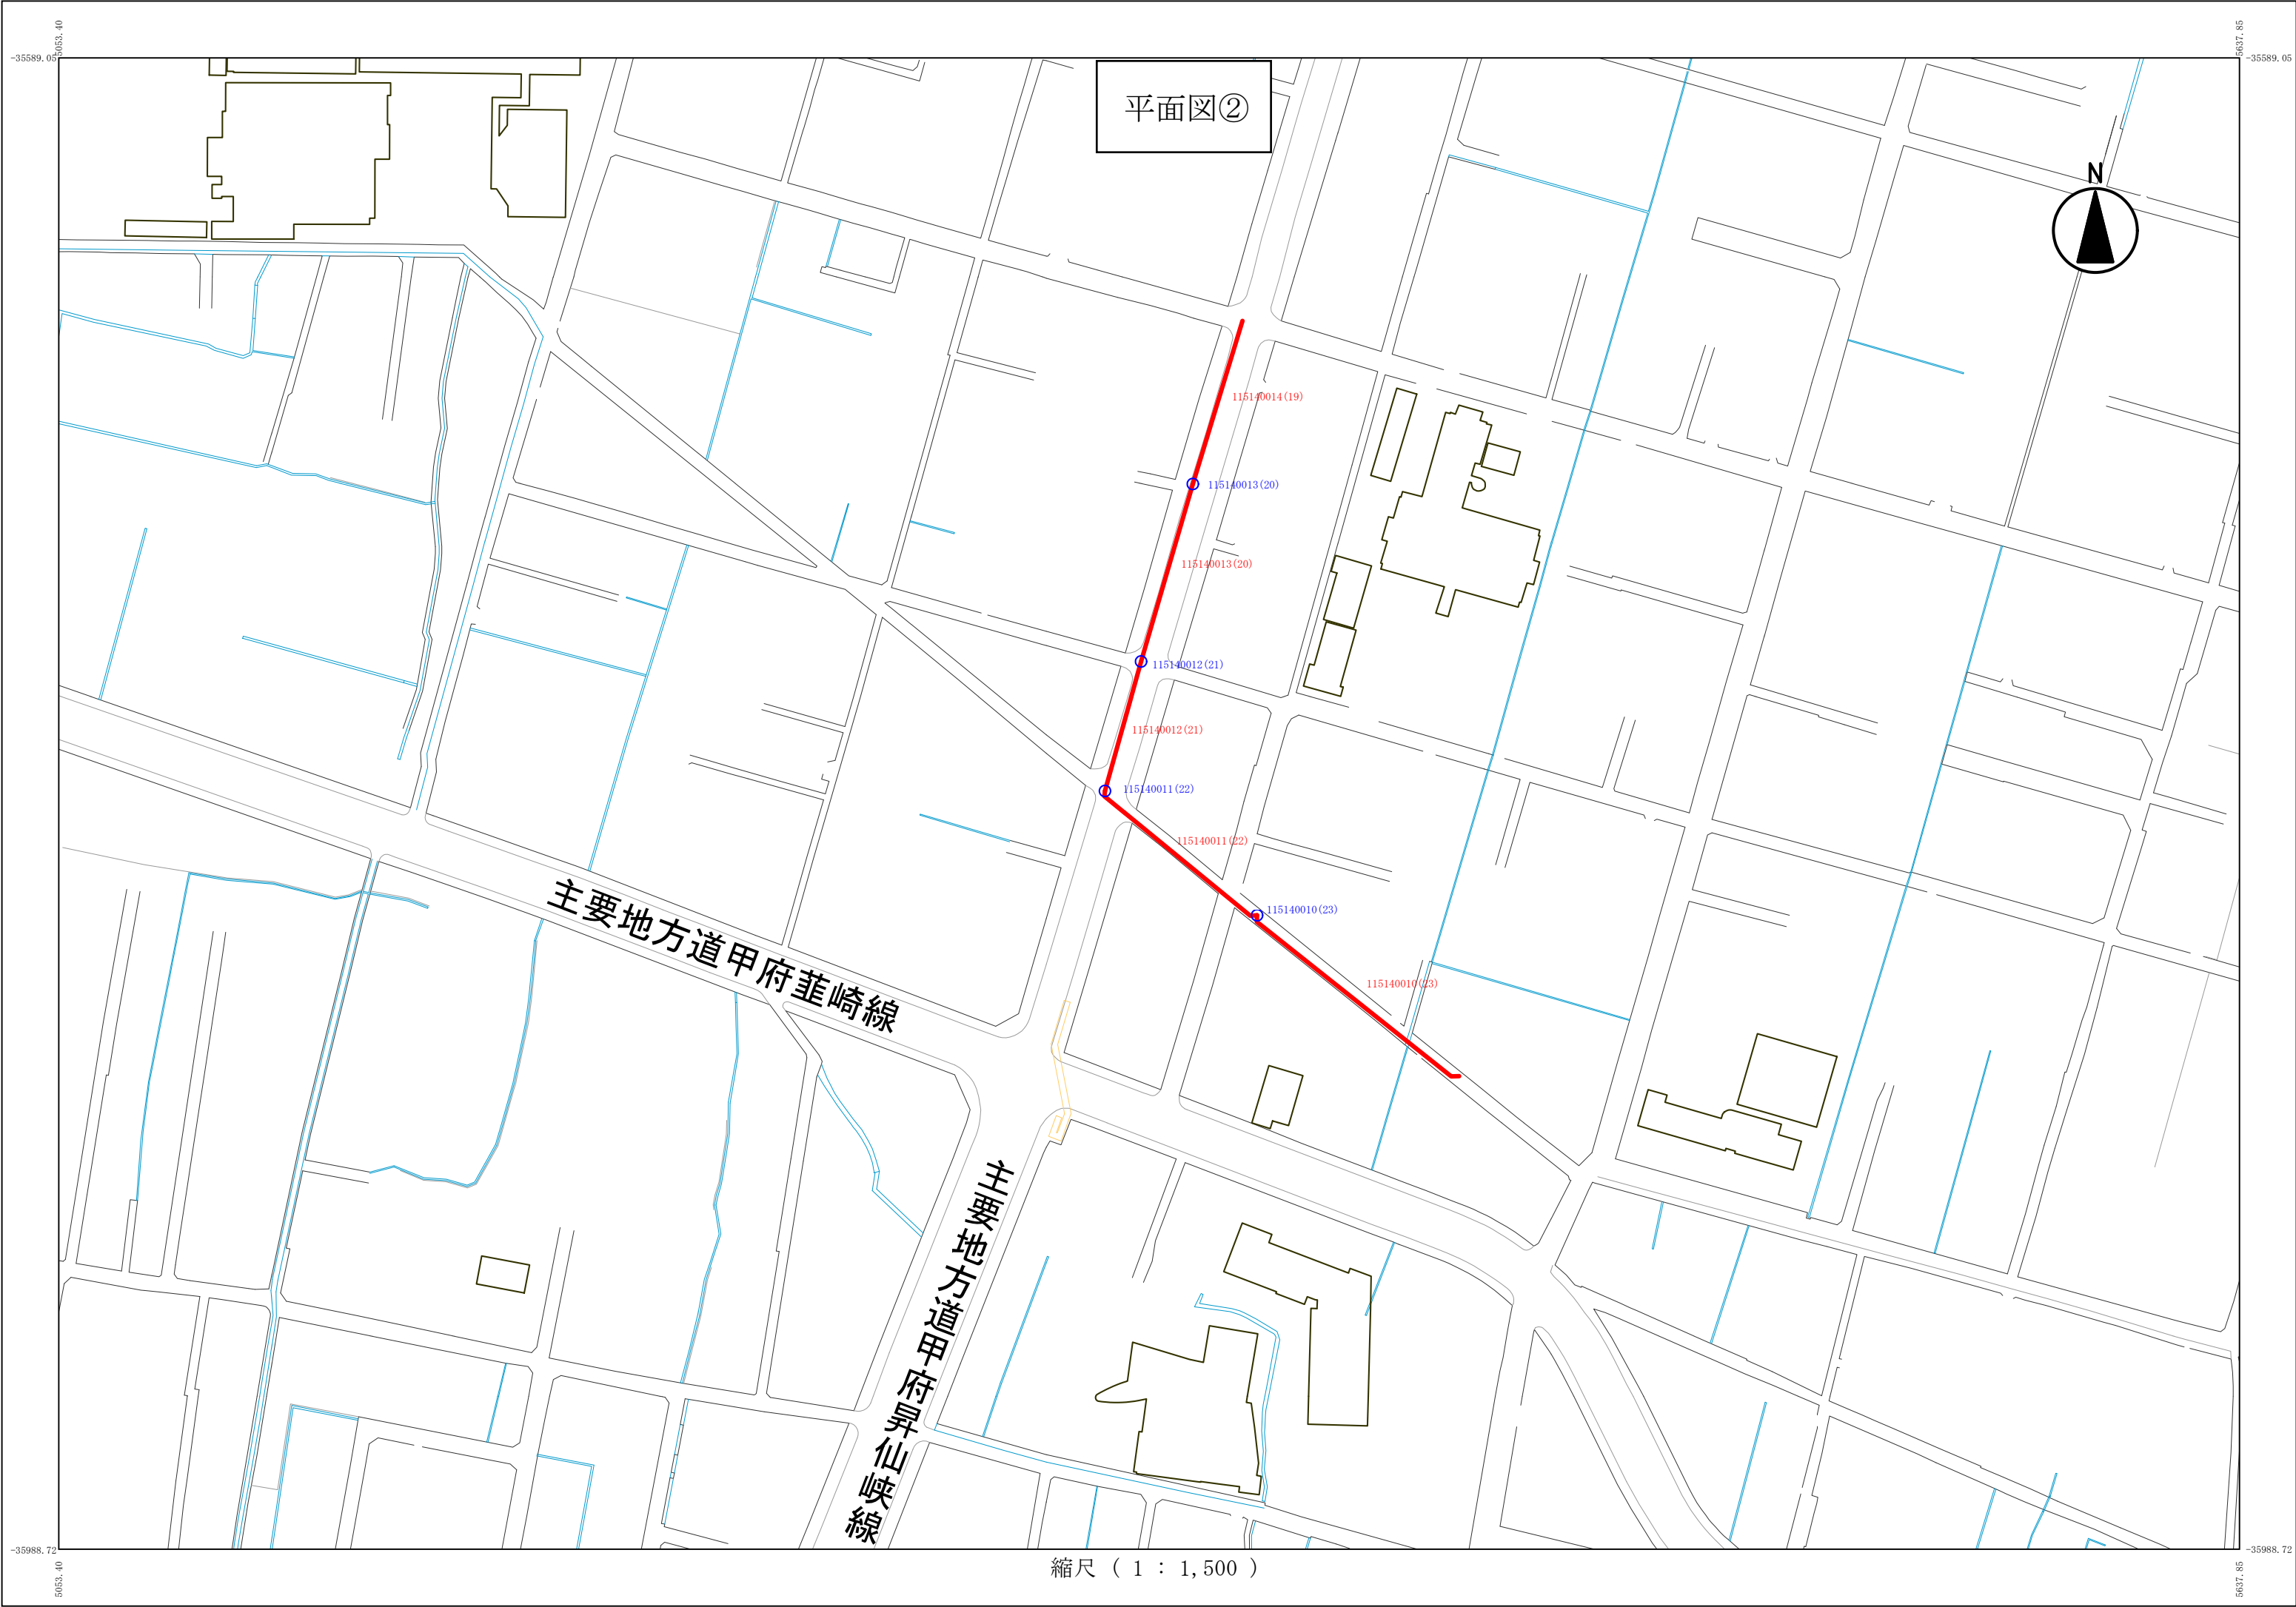




平面図②

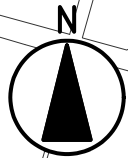


主要地方道甲府葦崎線

主要地方道甲府昇仙峡線

縮尺 (1 : 1,500)

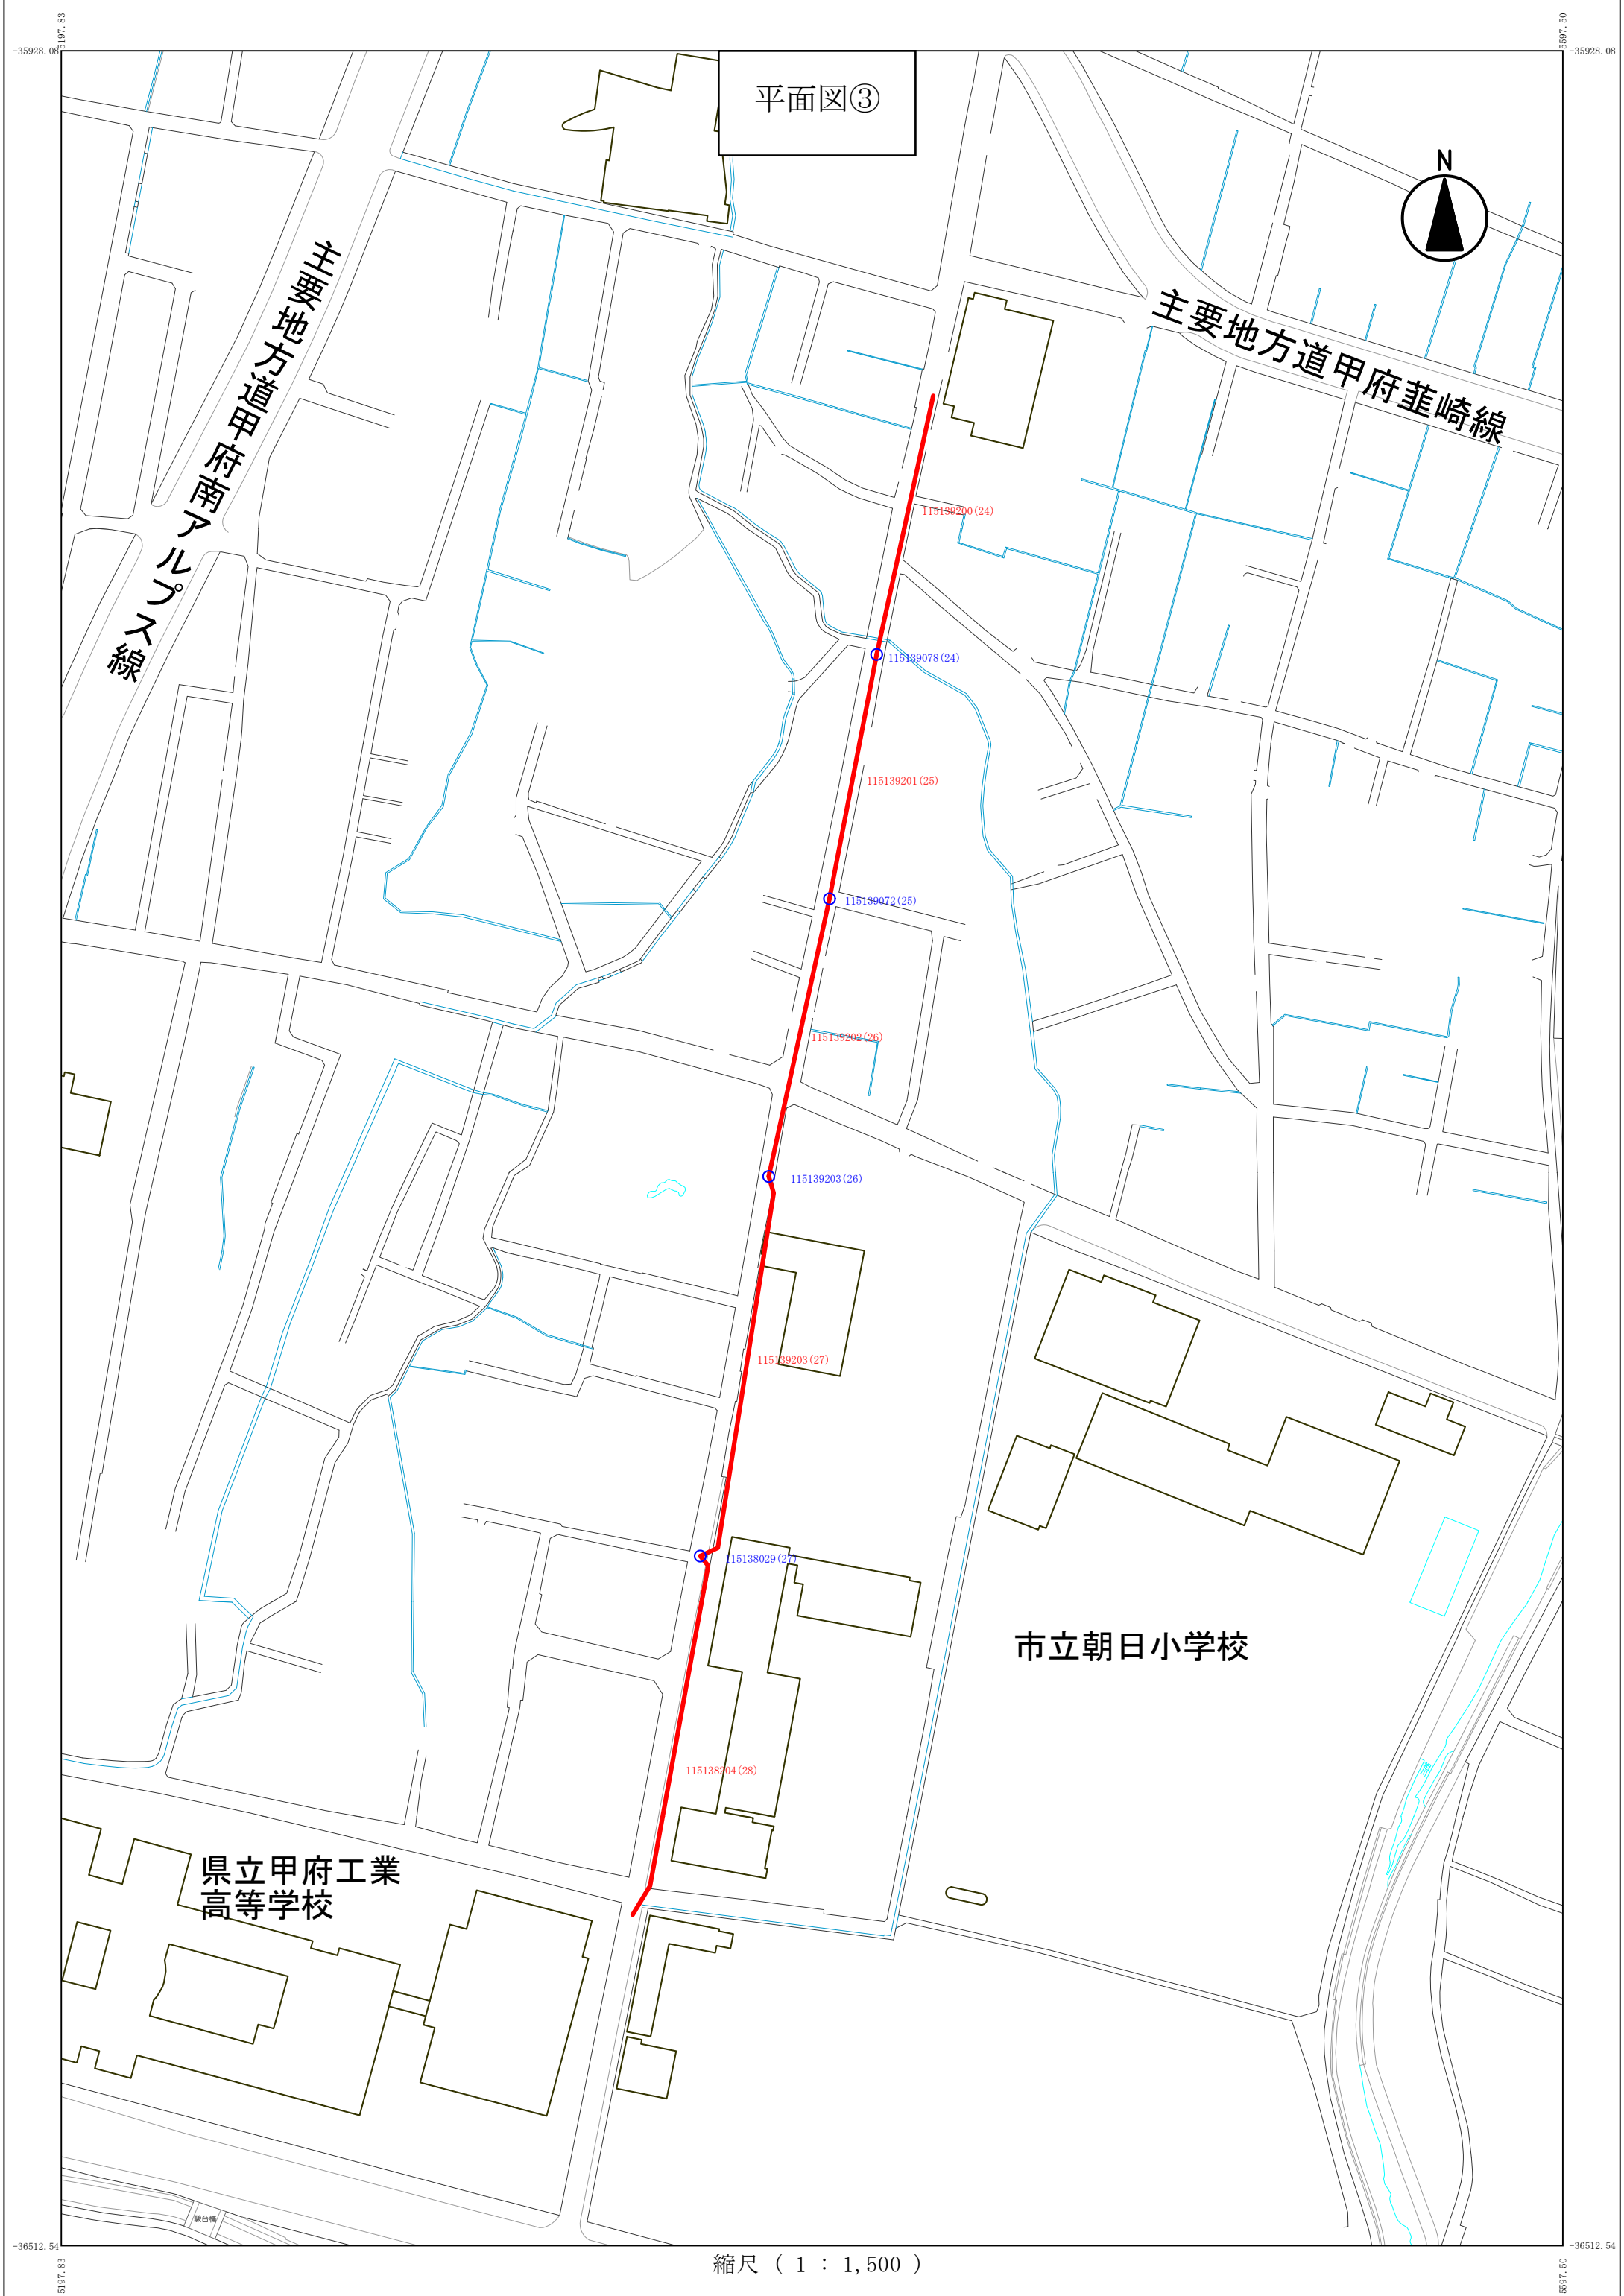

平面図③

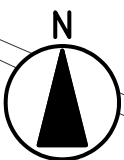


主要地方道甲府葦崎線

主要地方道甲府南アムル平線

県立甲府工業
高等学校

市立朝日小学校

縮尺（ 1 ： 1,500 ）

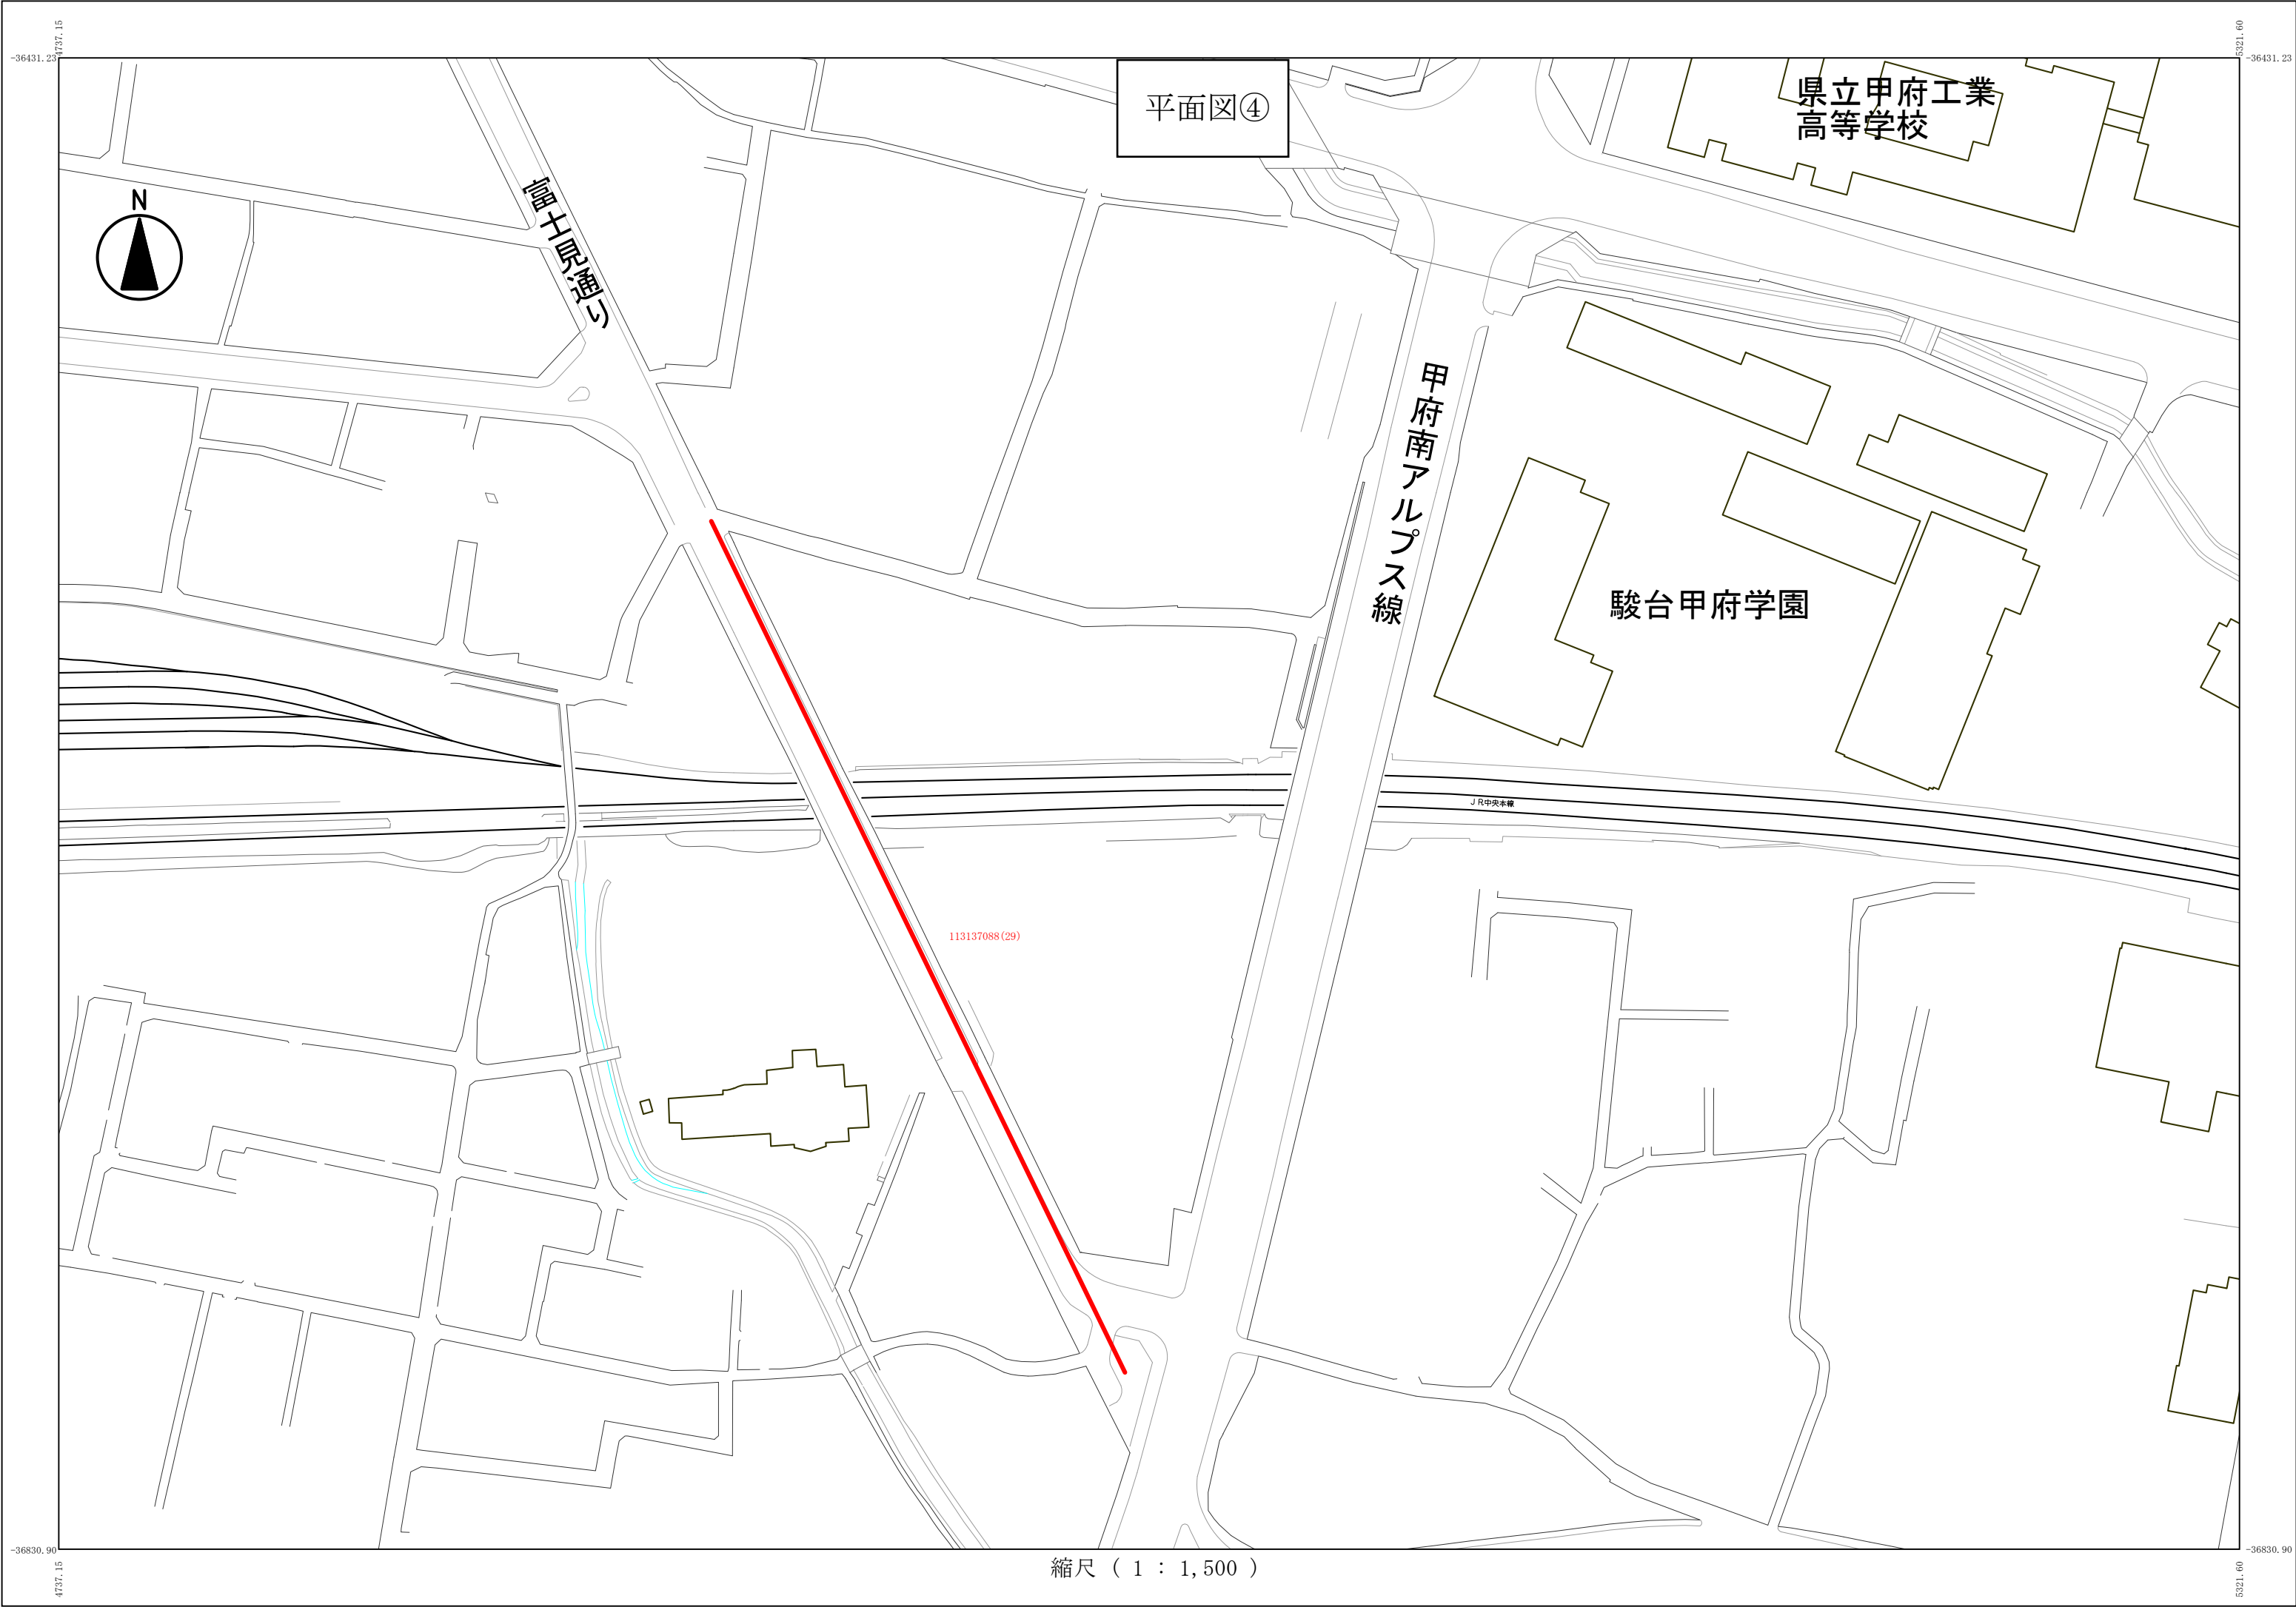



平面図⑤

市立西中学校

山梨県立大学

114136001 (30)

114135083 (31)

114135003 (28)


114135003 (32)


114135002 (29)


114135096 (33)


114135002 (34)


縮尺 (1 : 1,500)

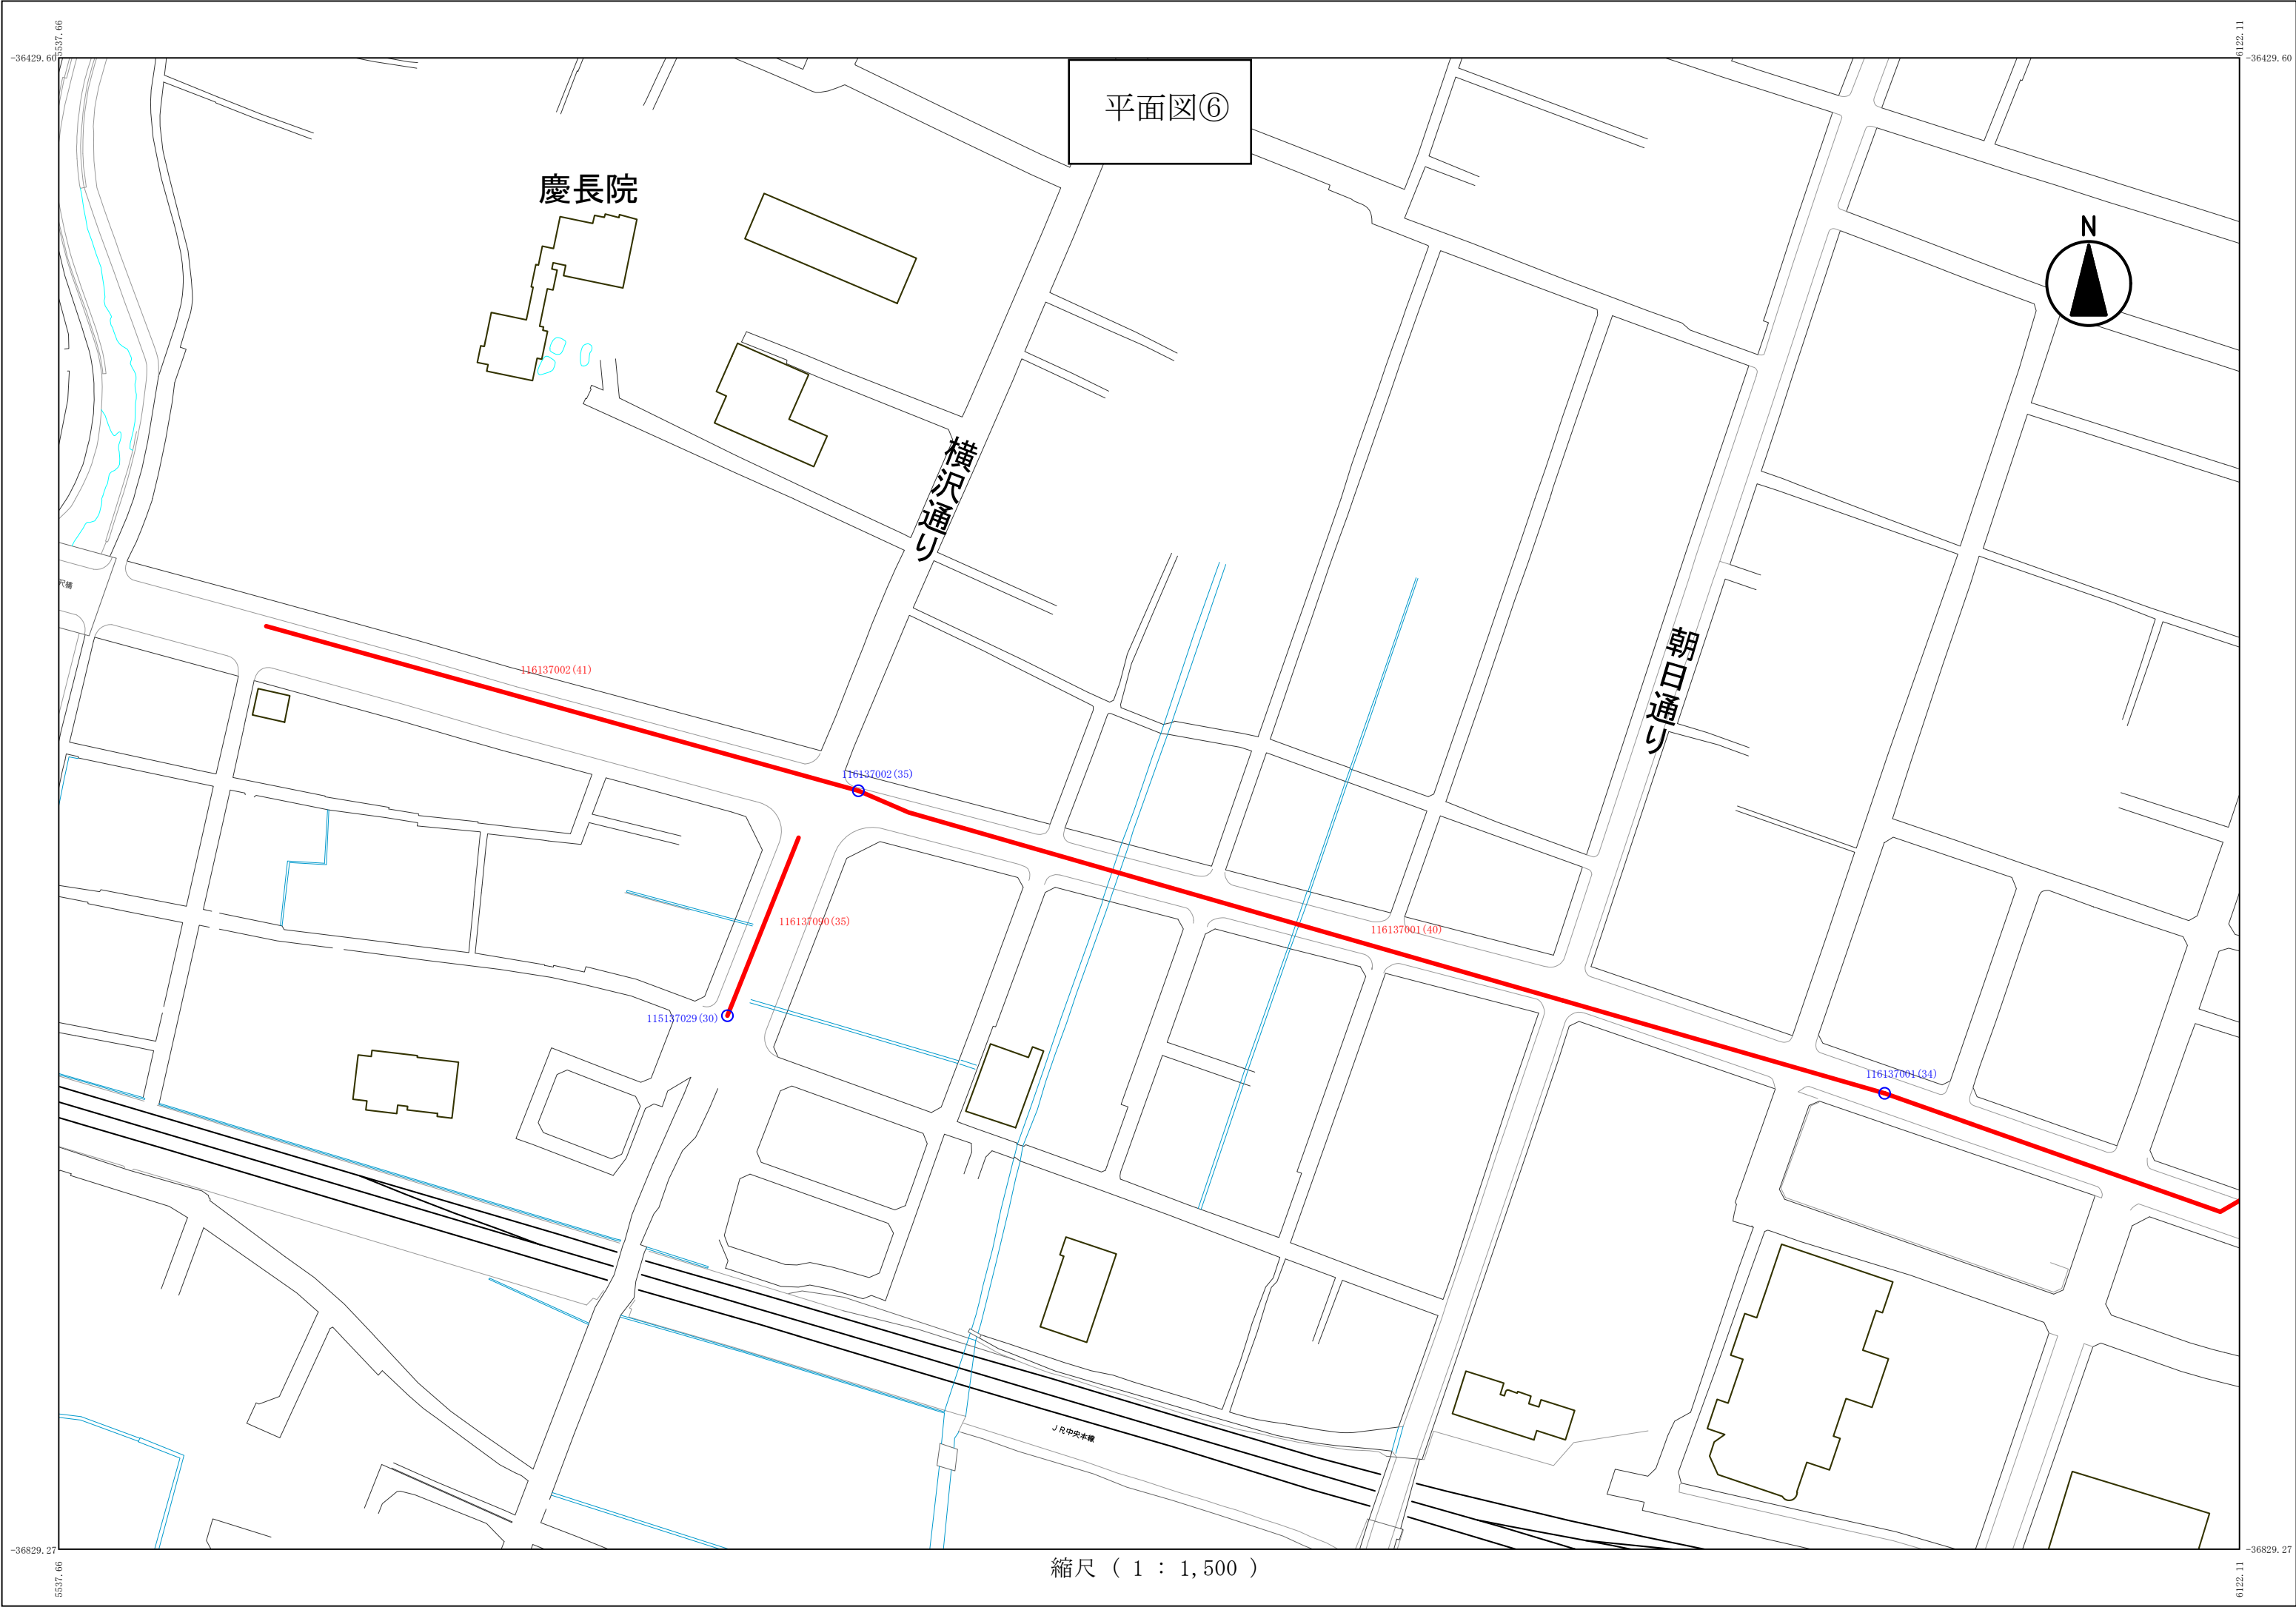


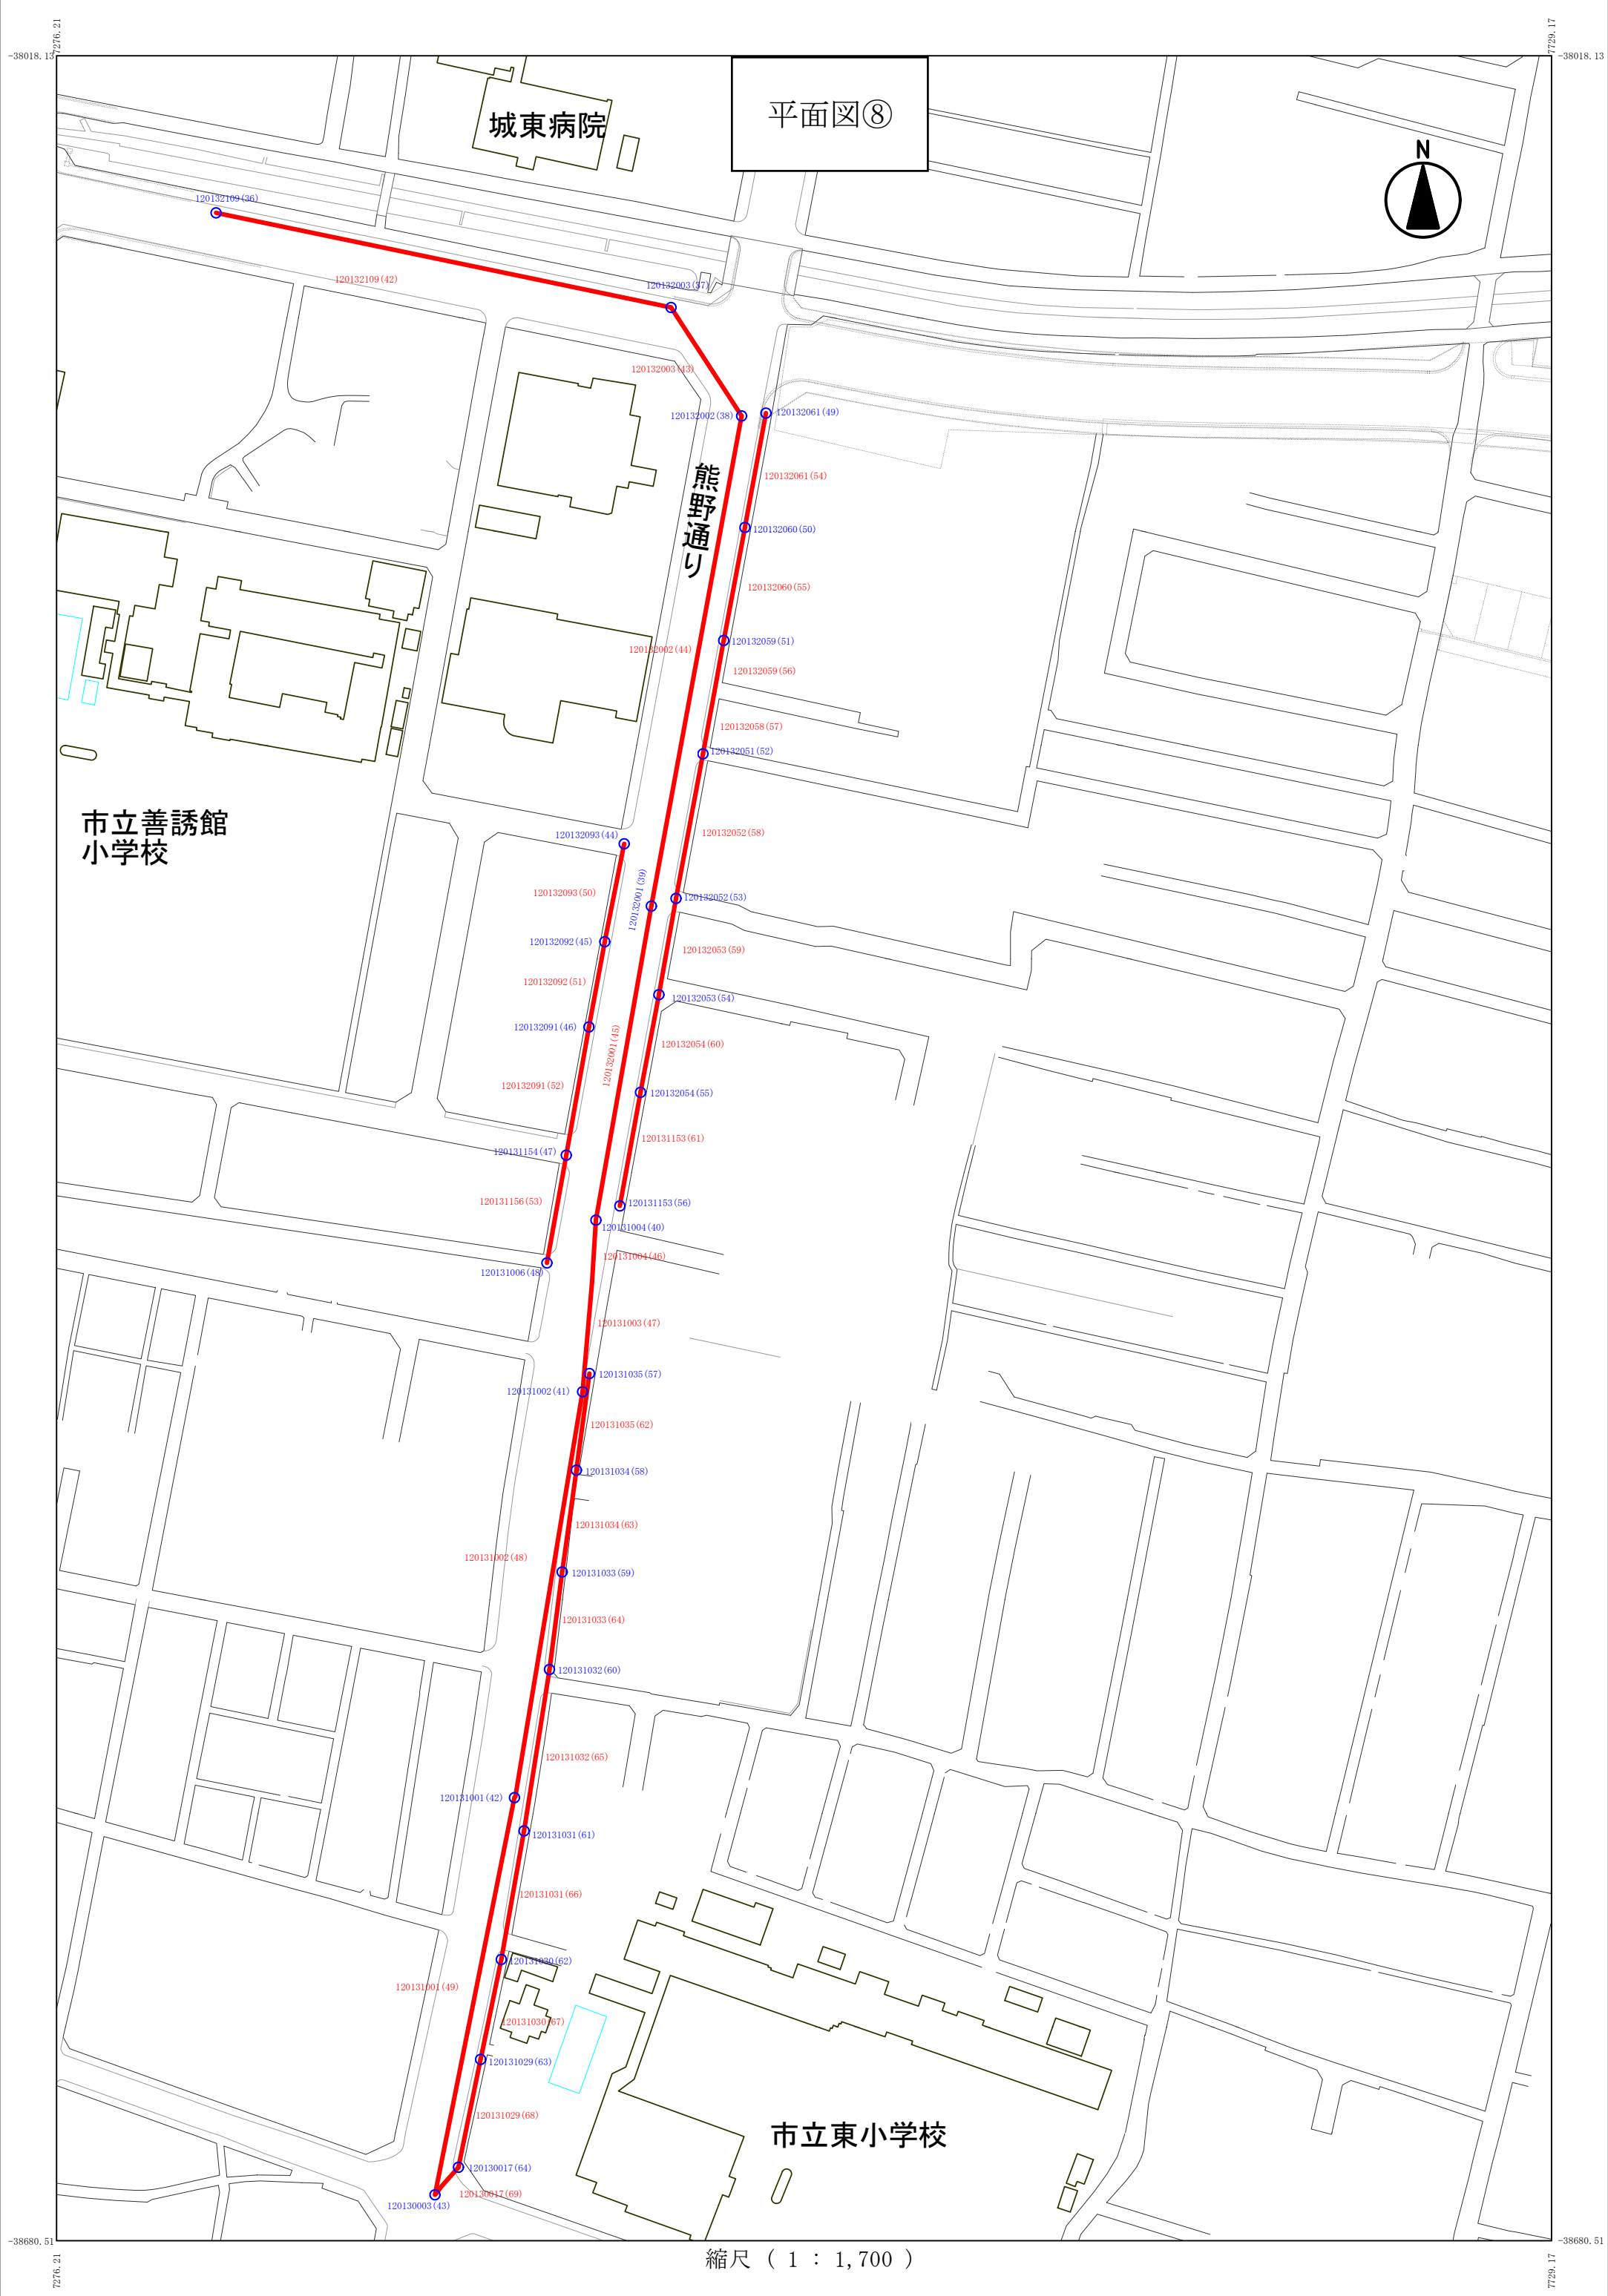

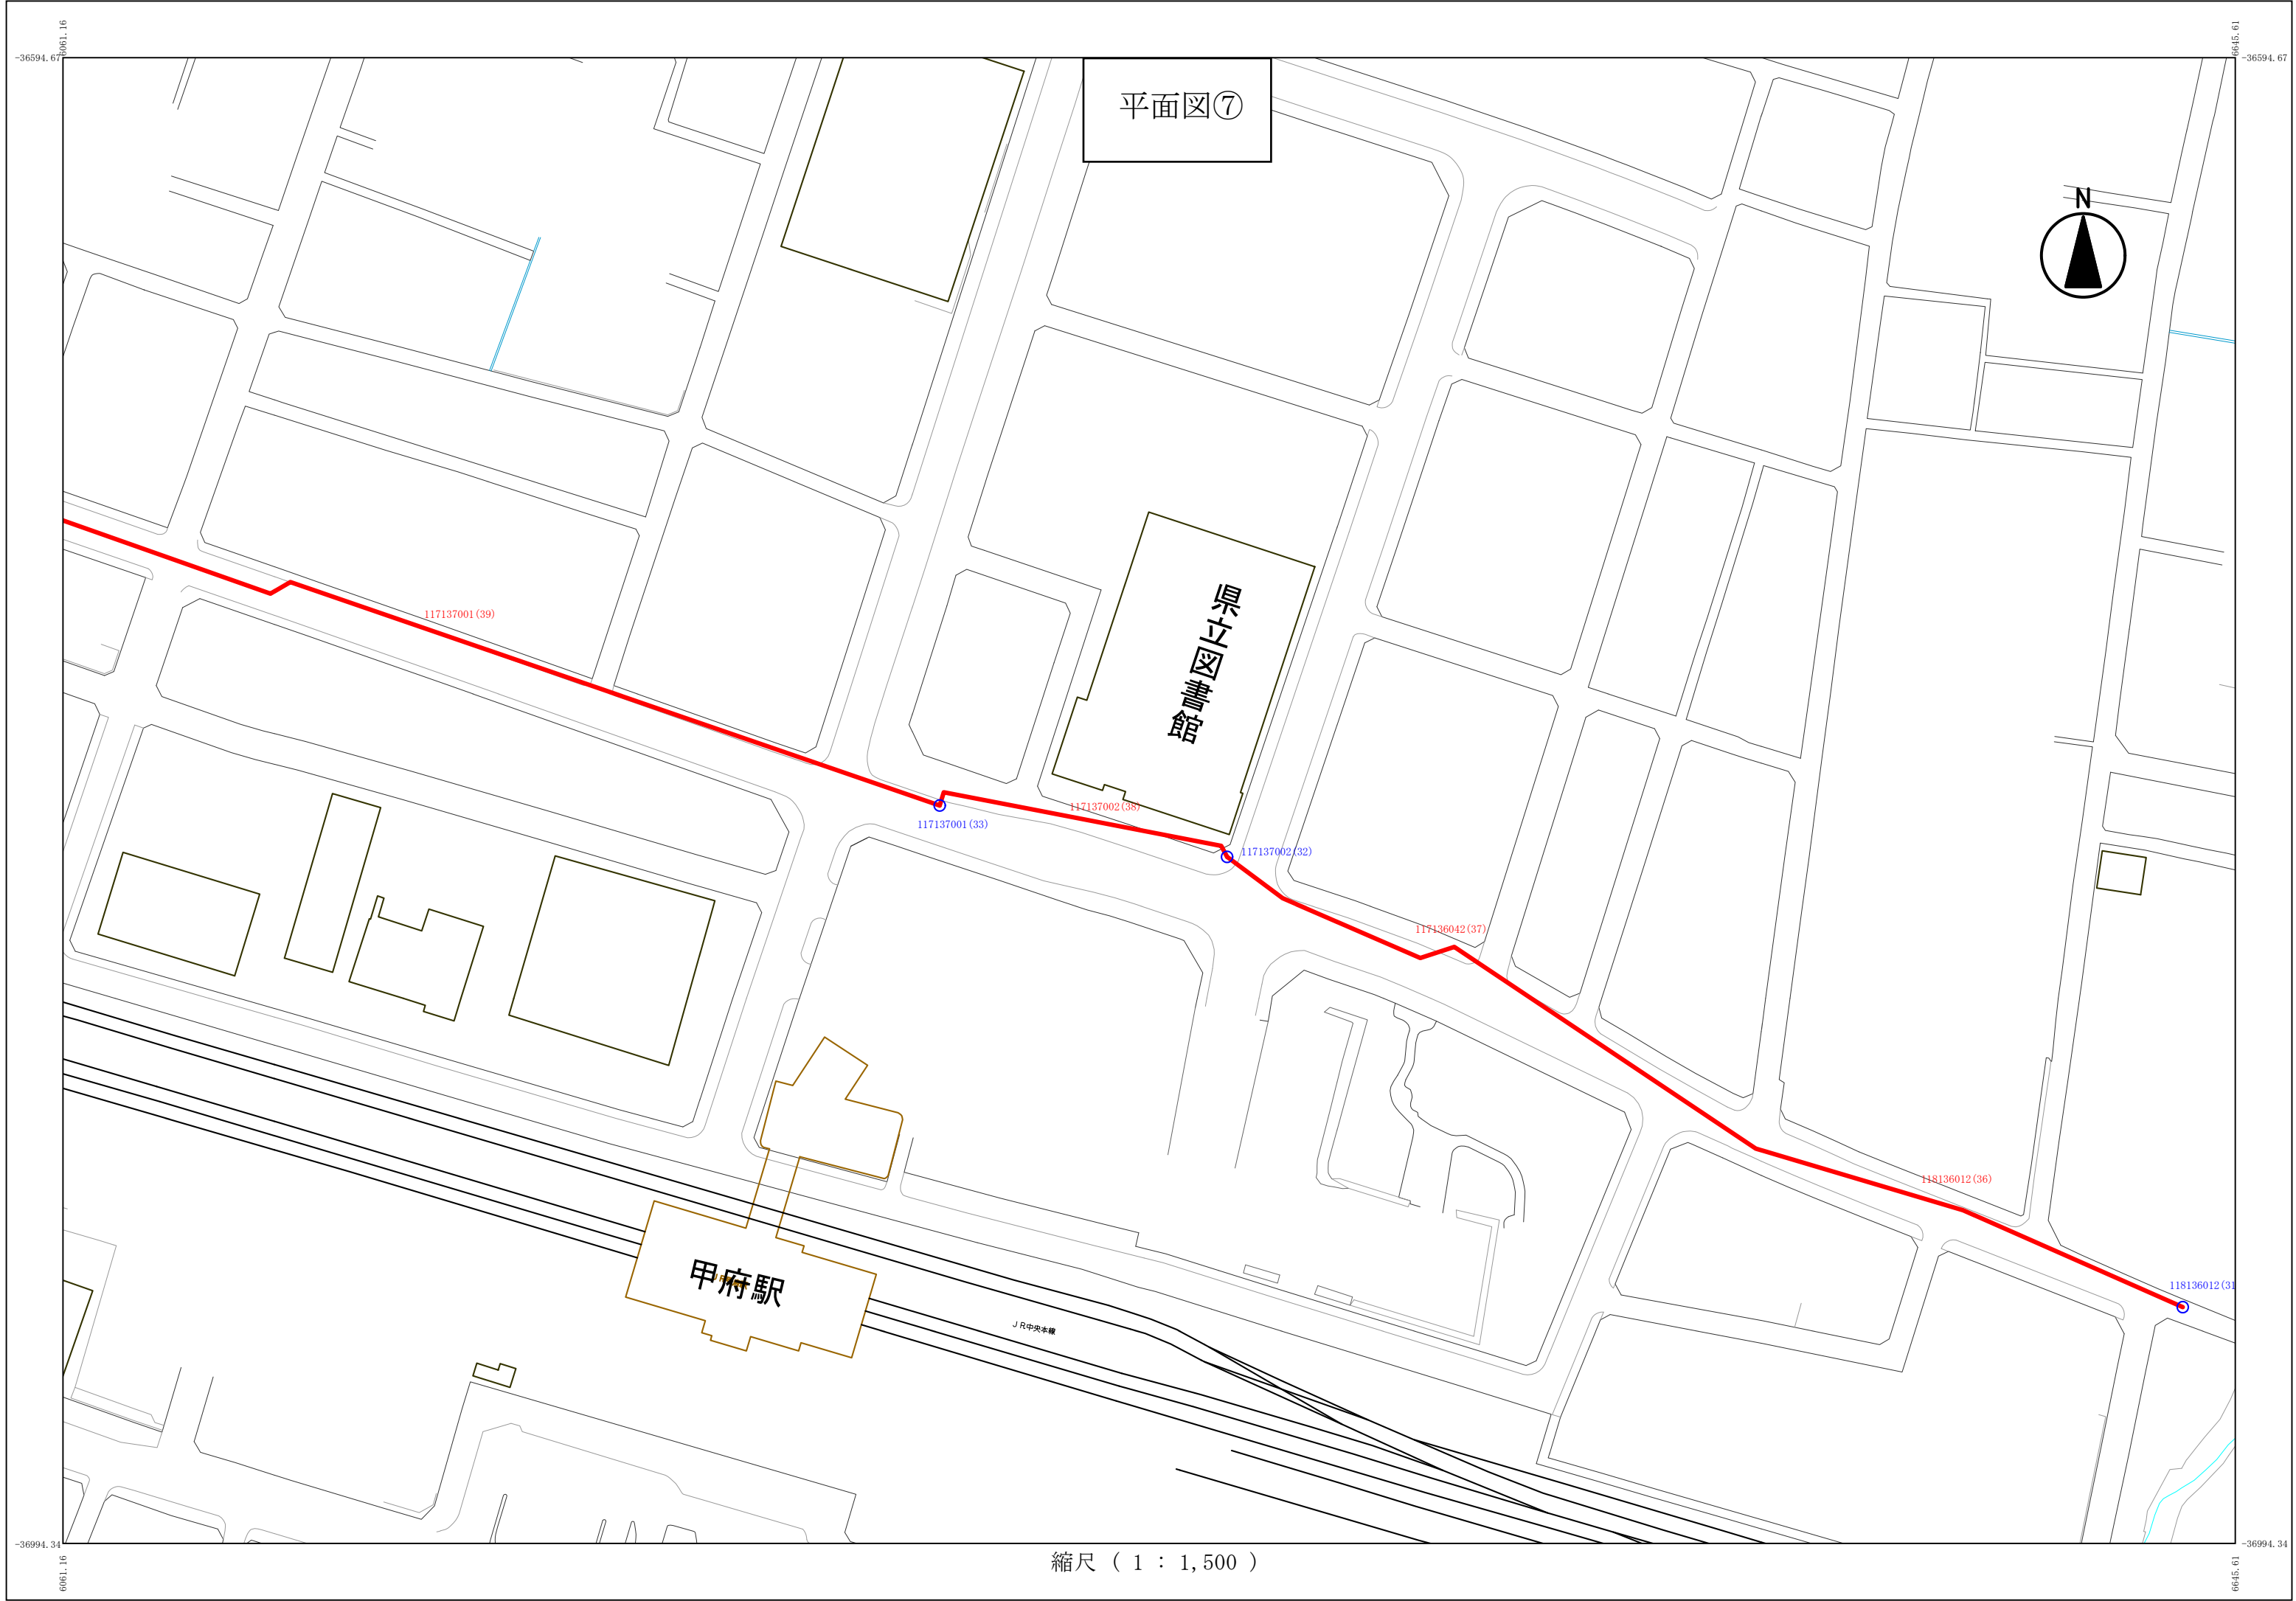


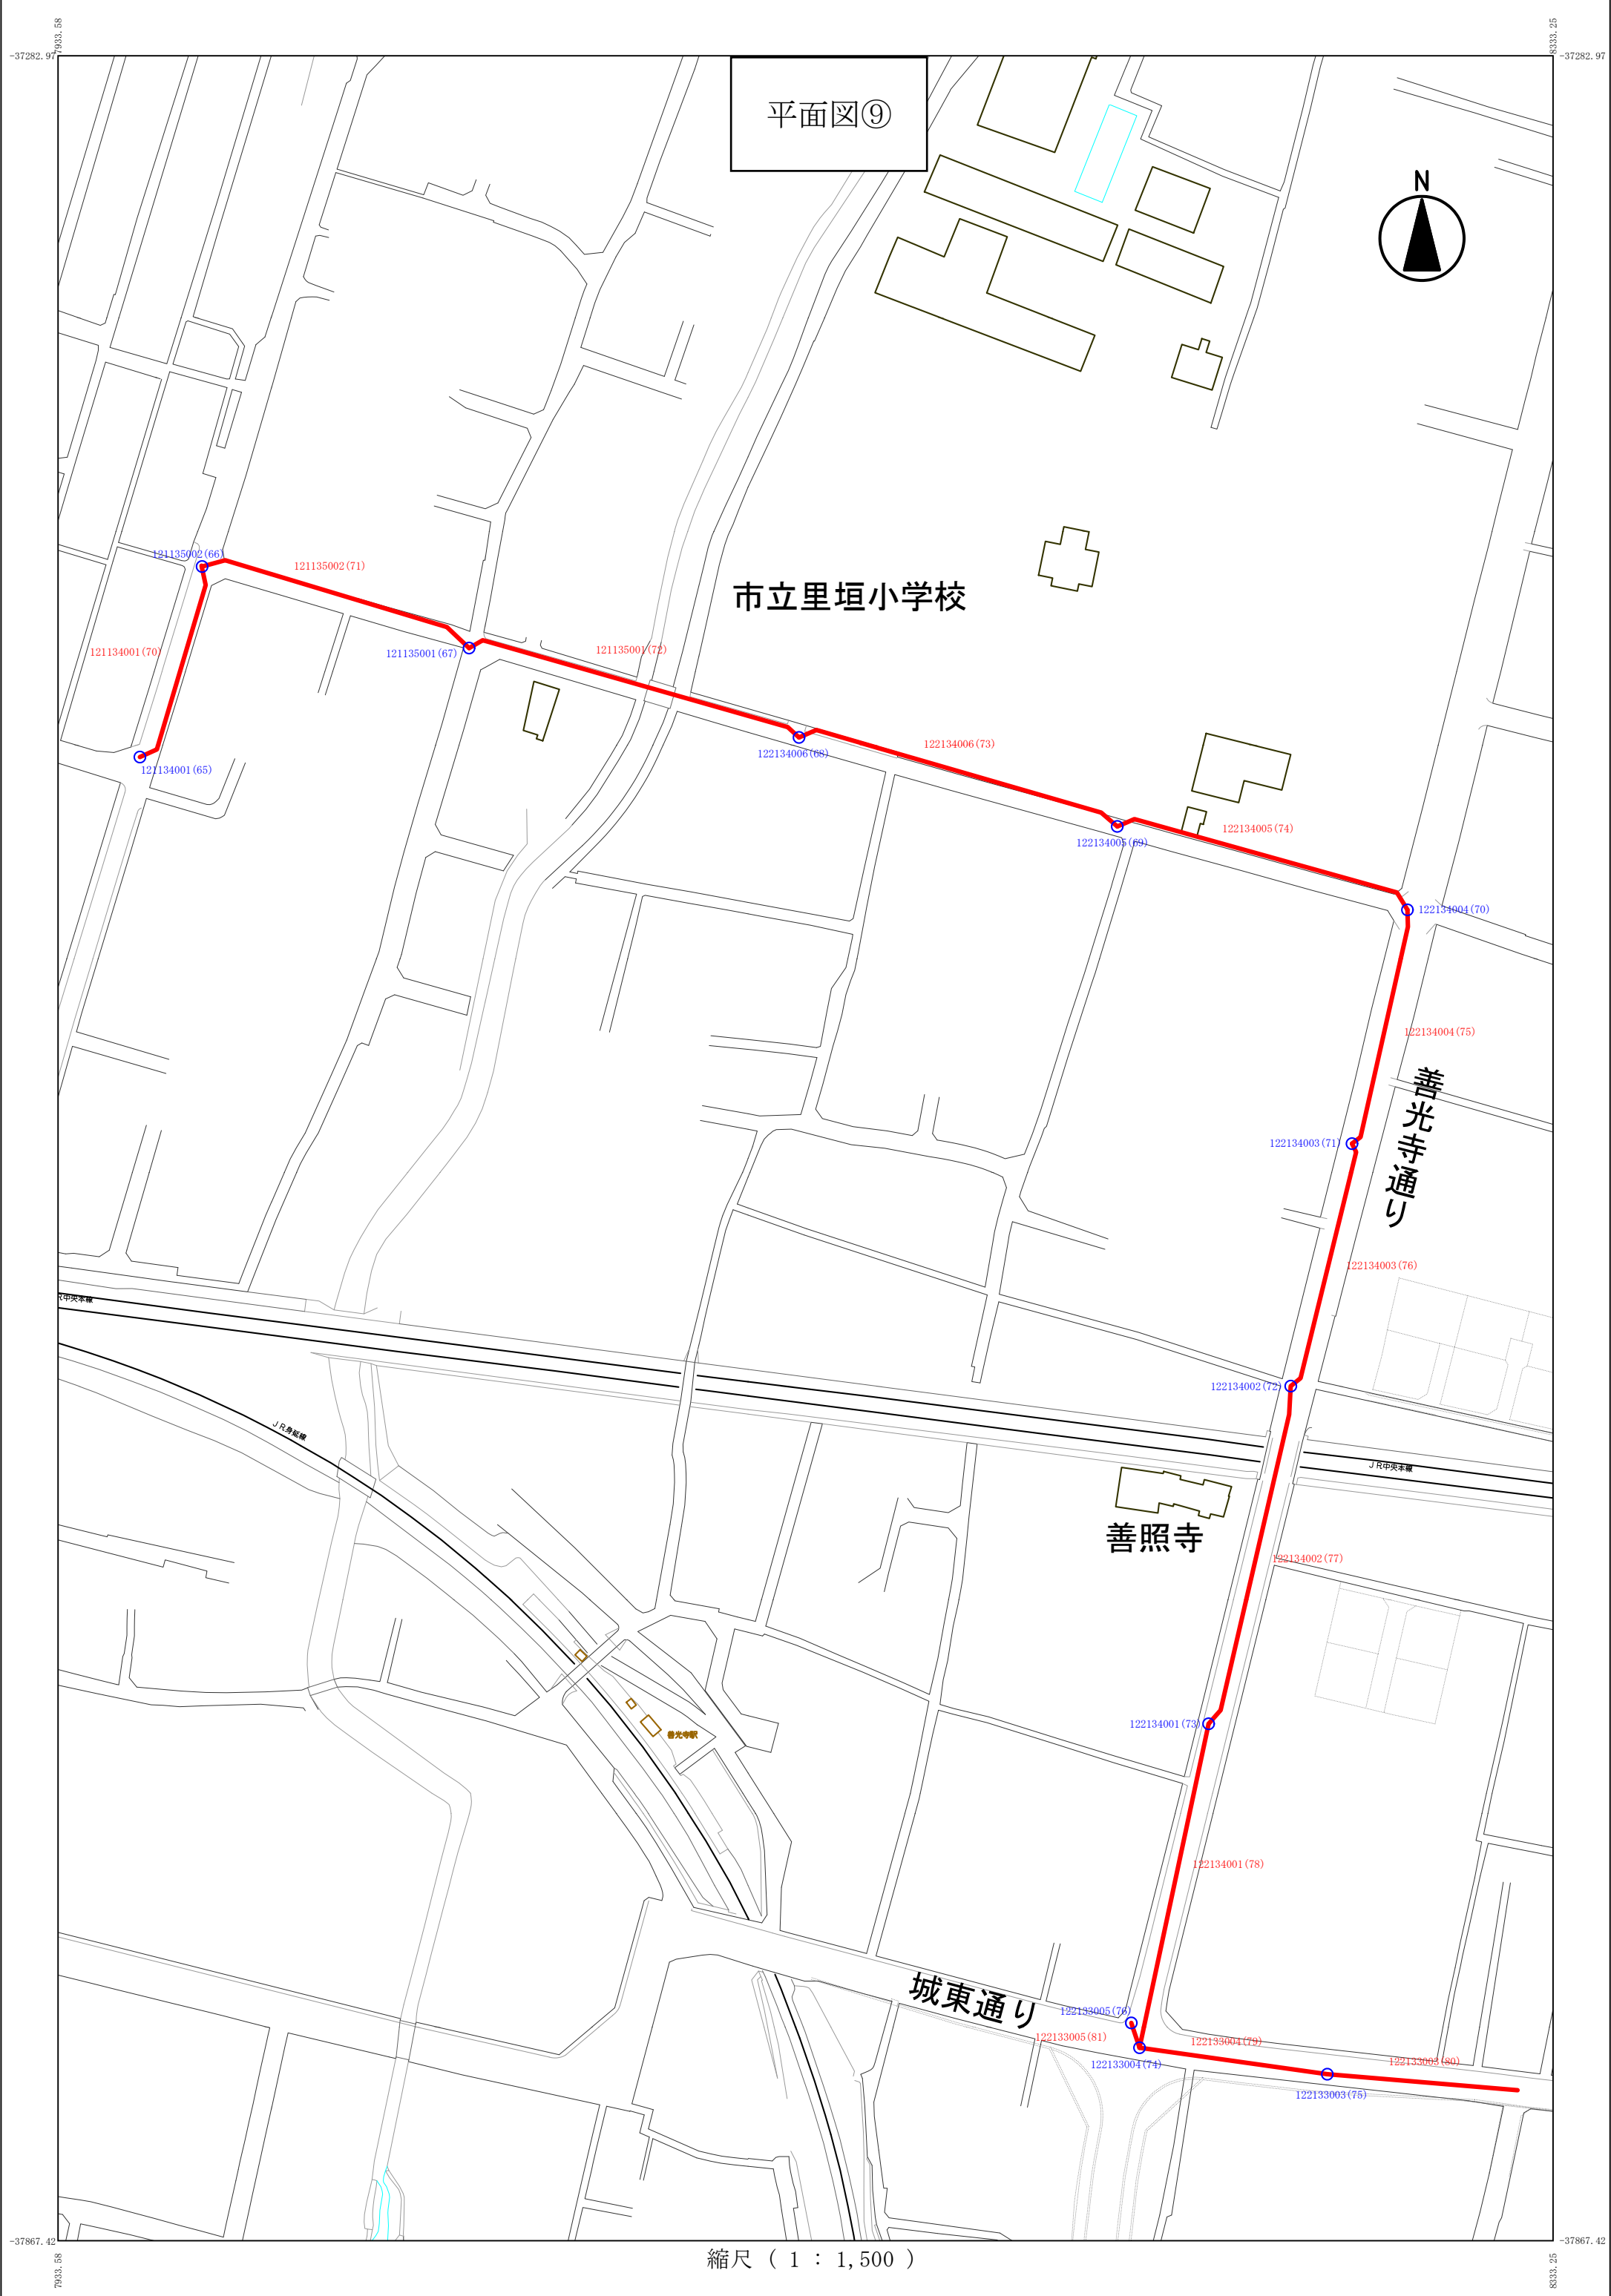


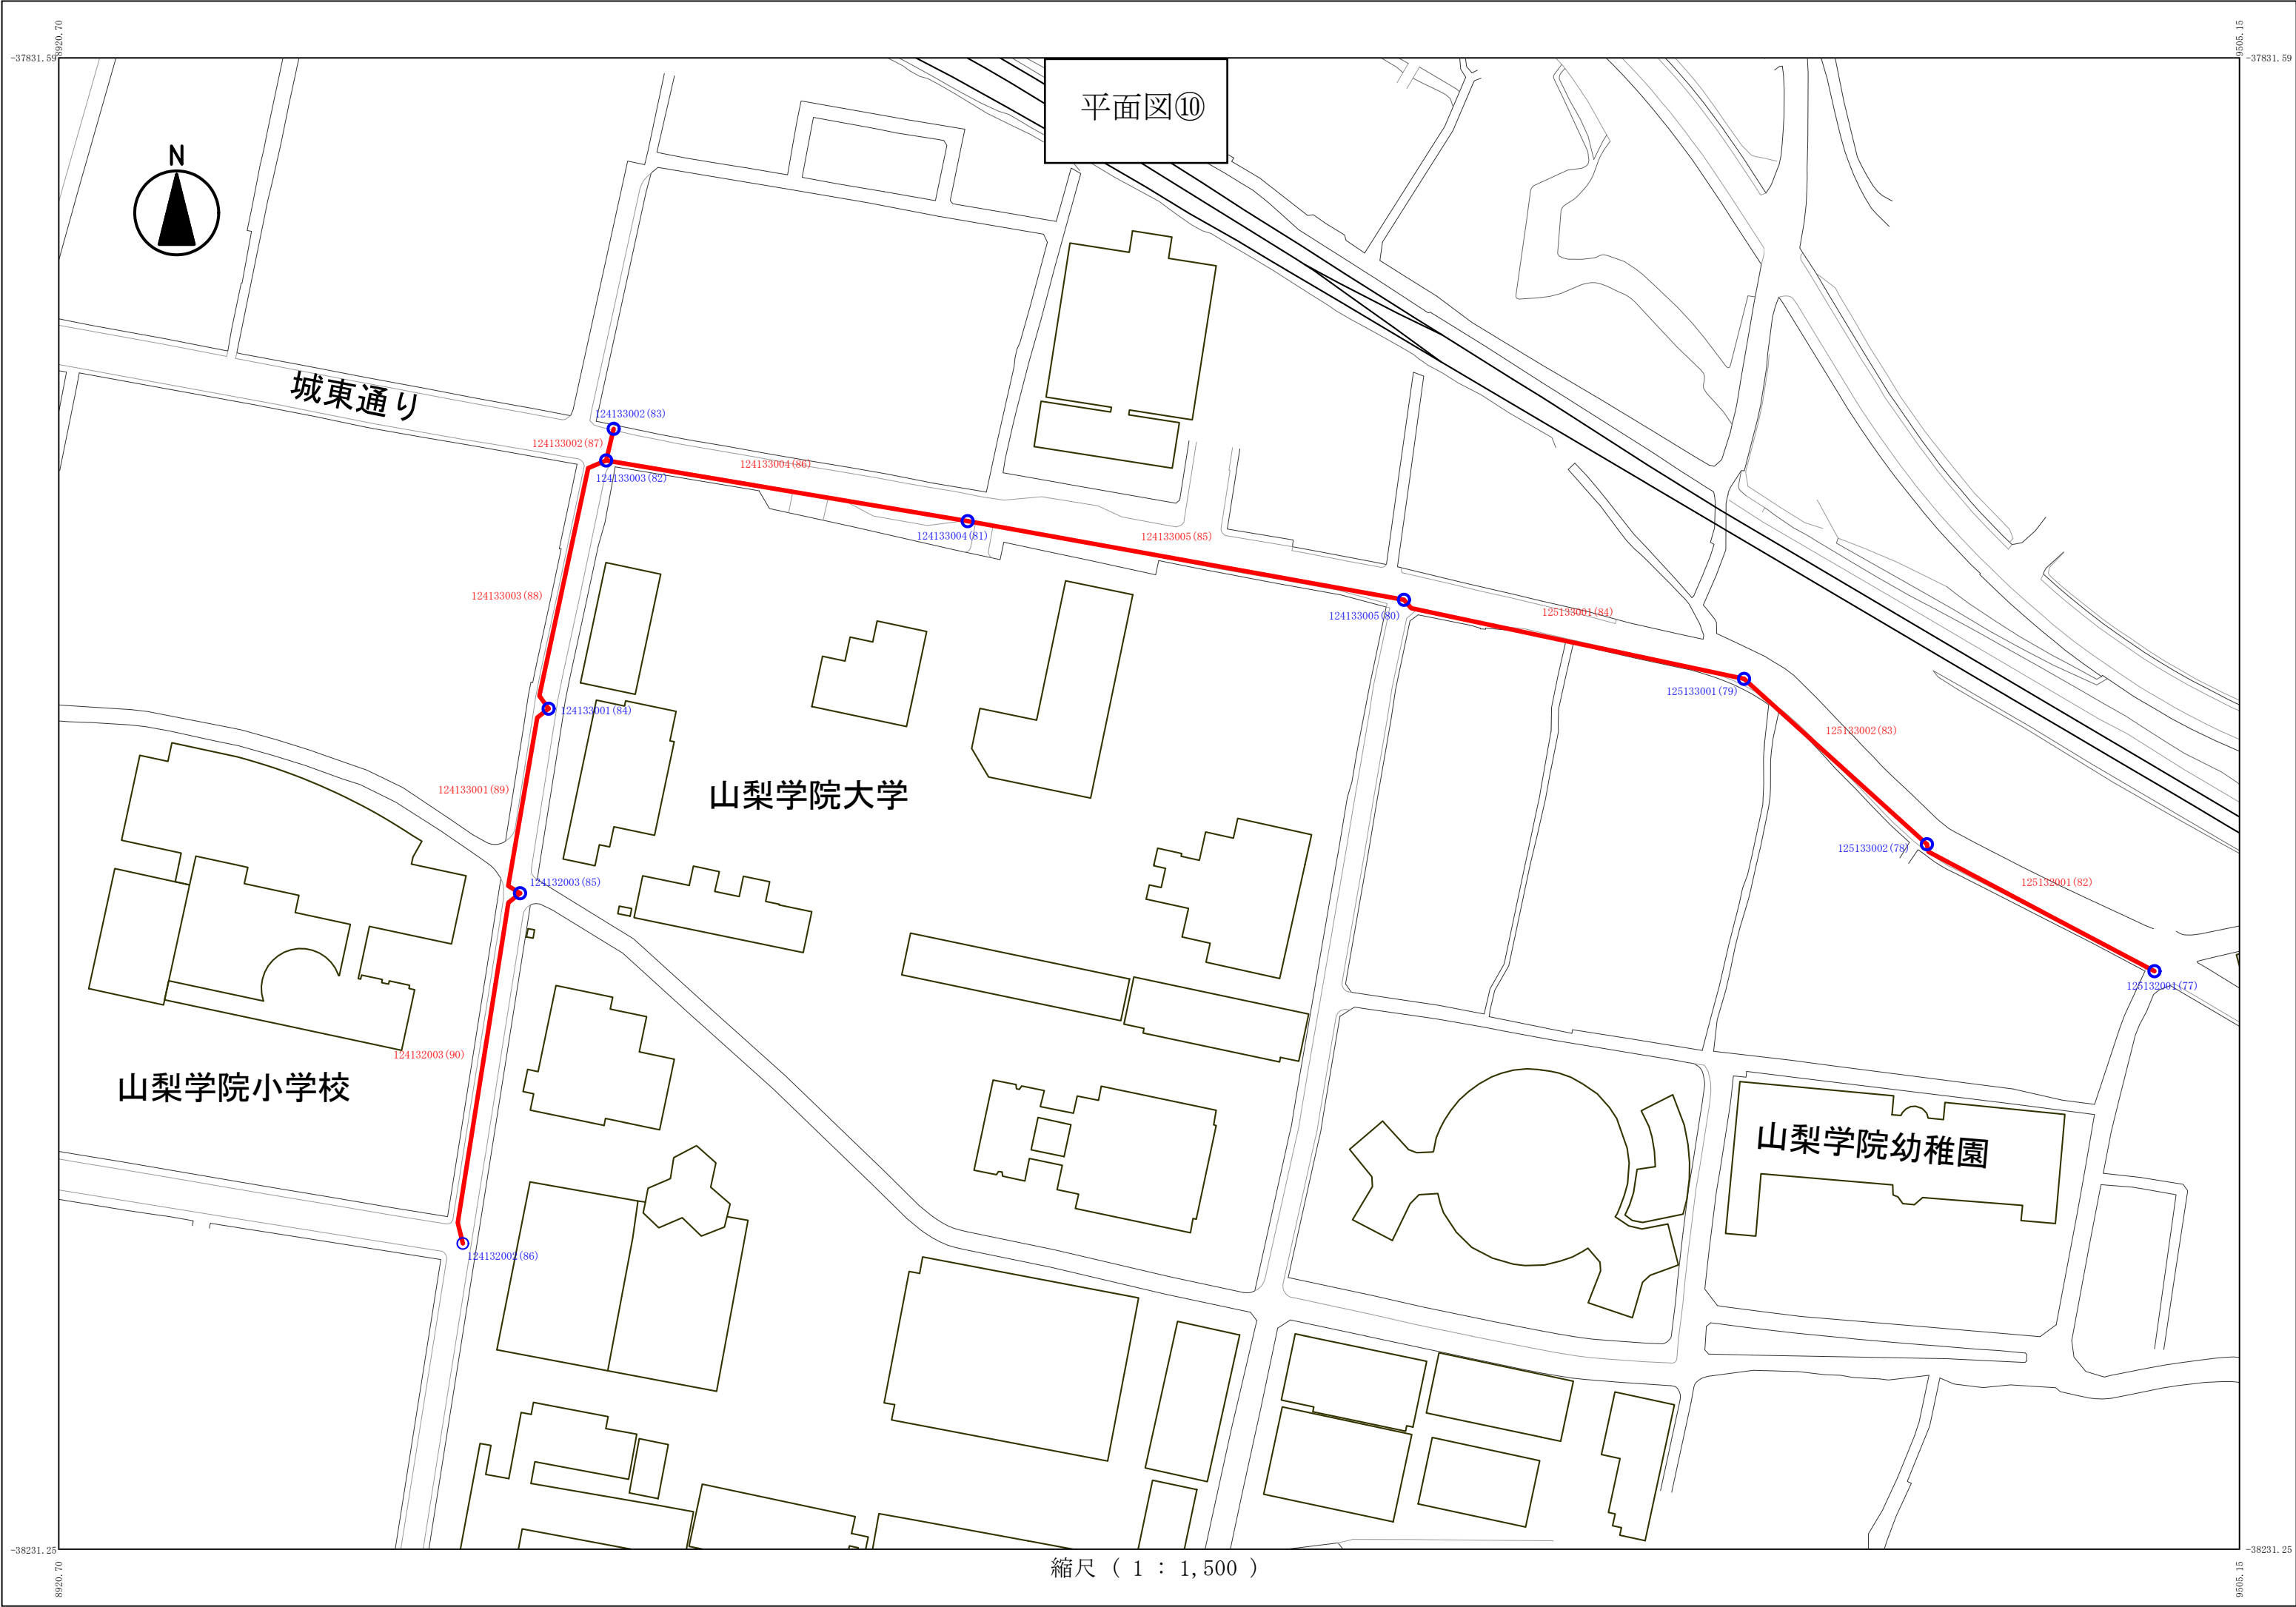

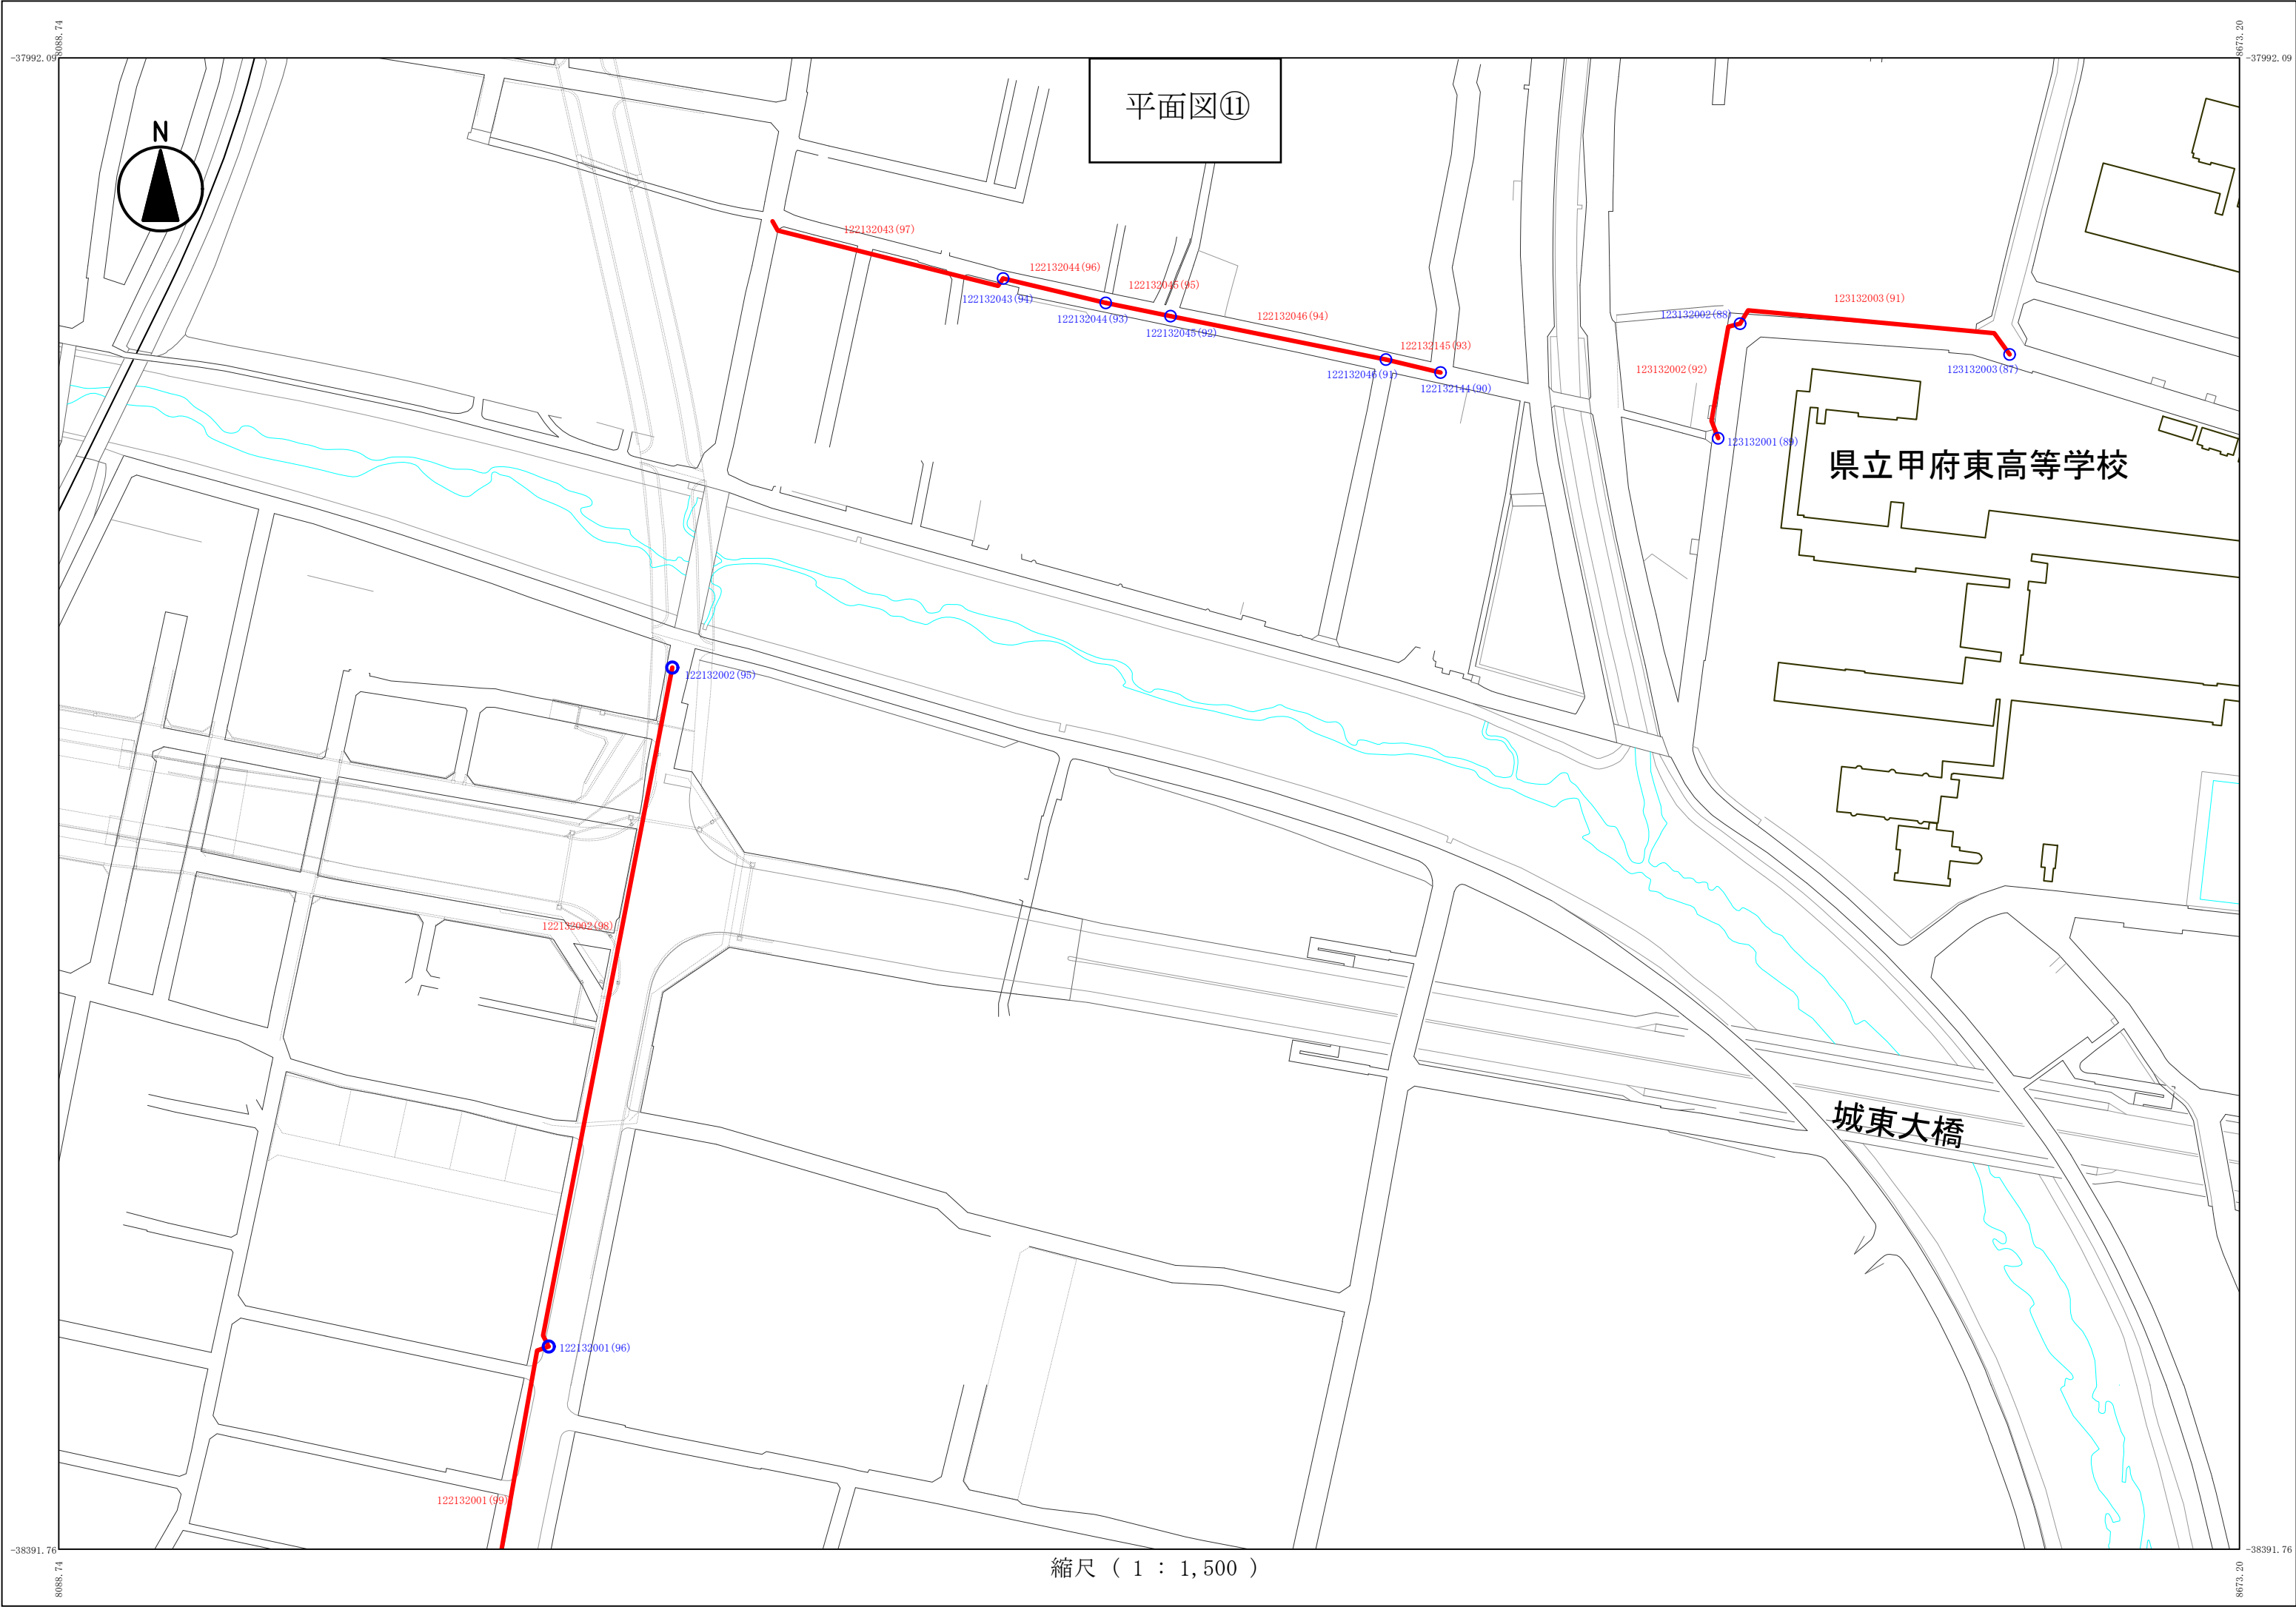

縮尺（ 1 ： 1,500 ）

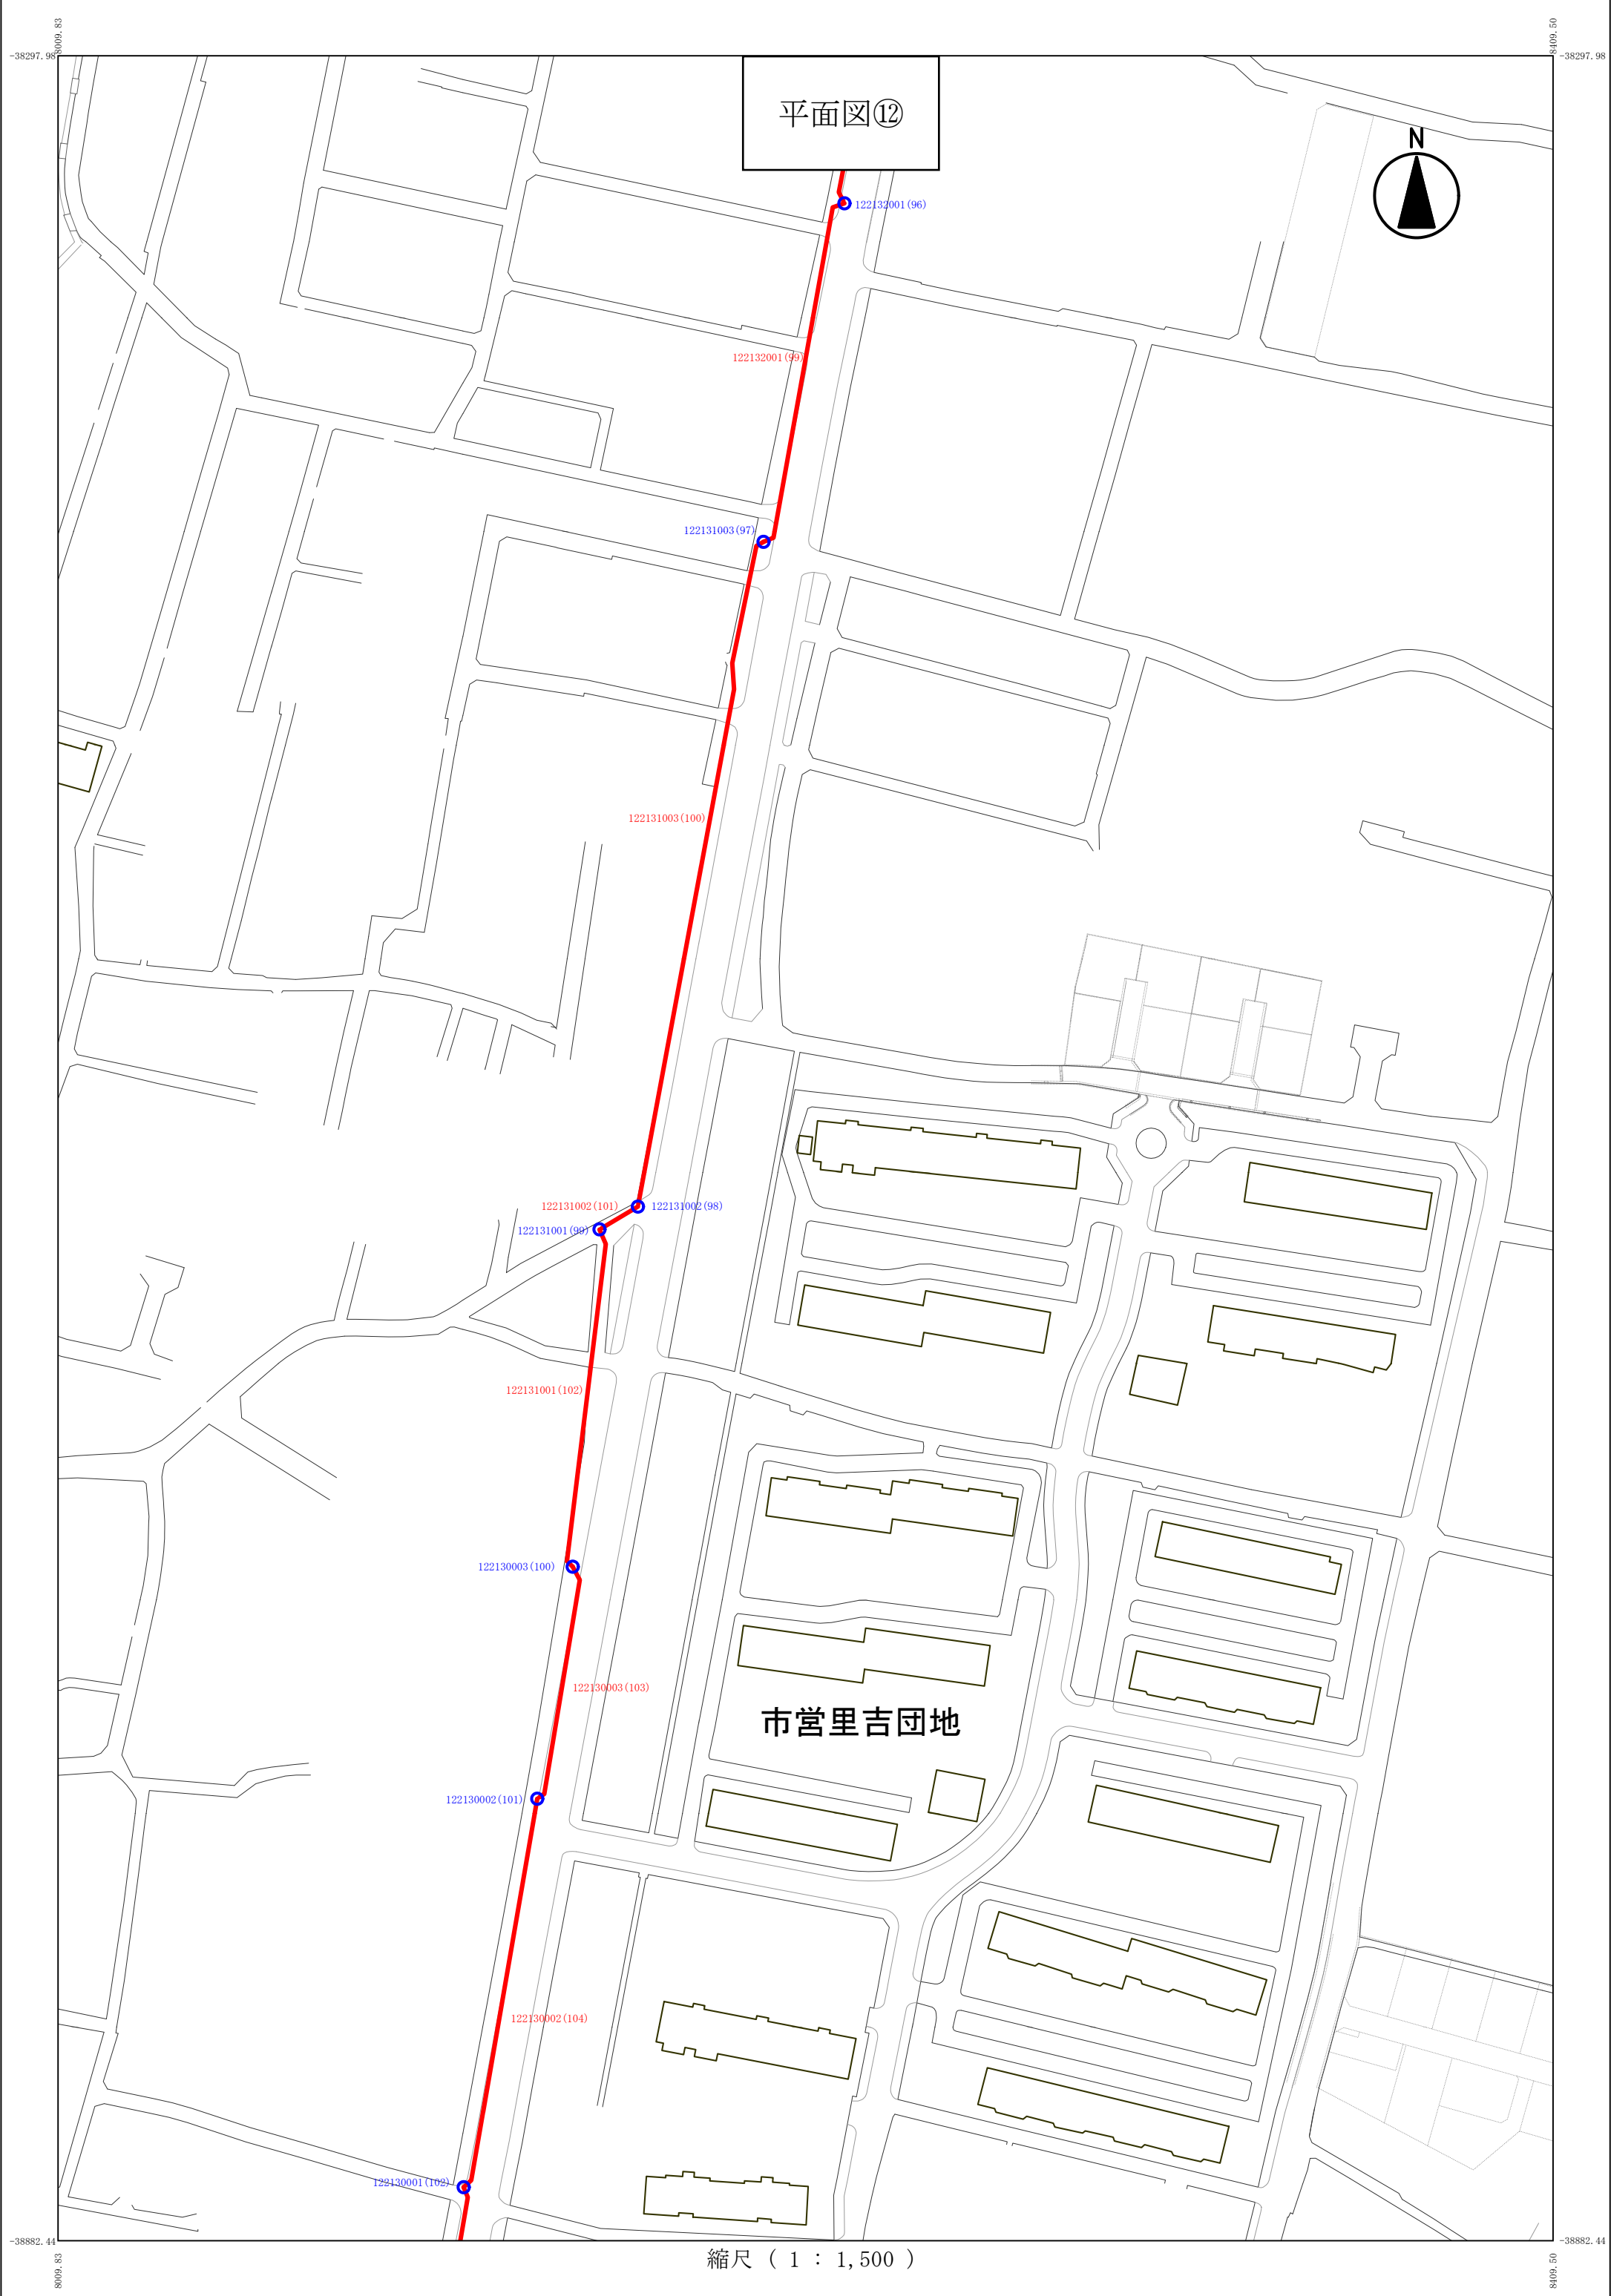

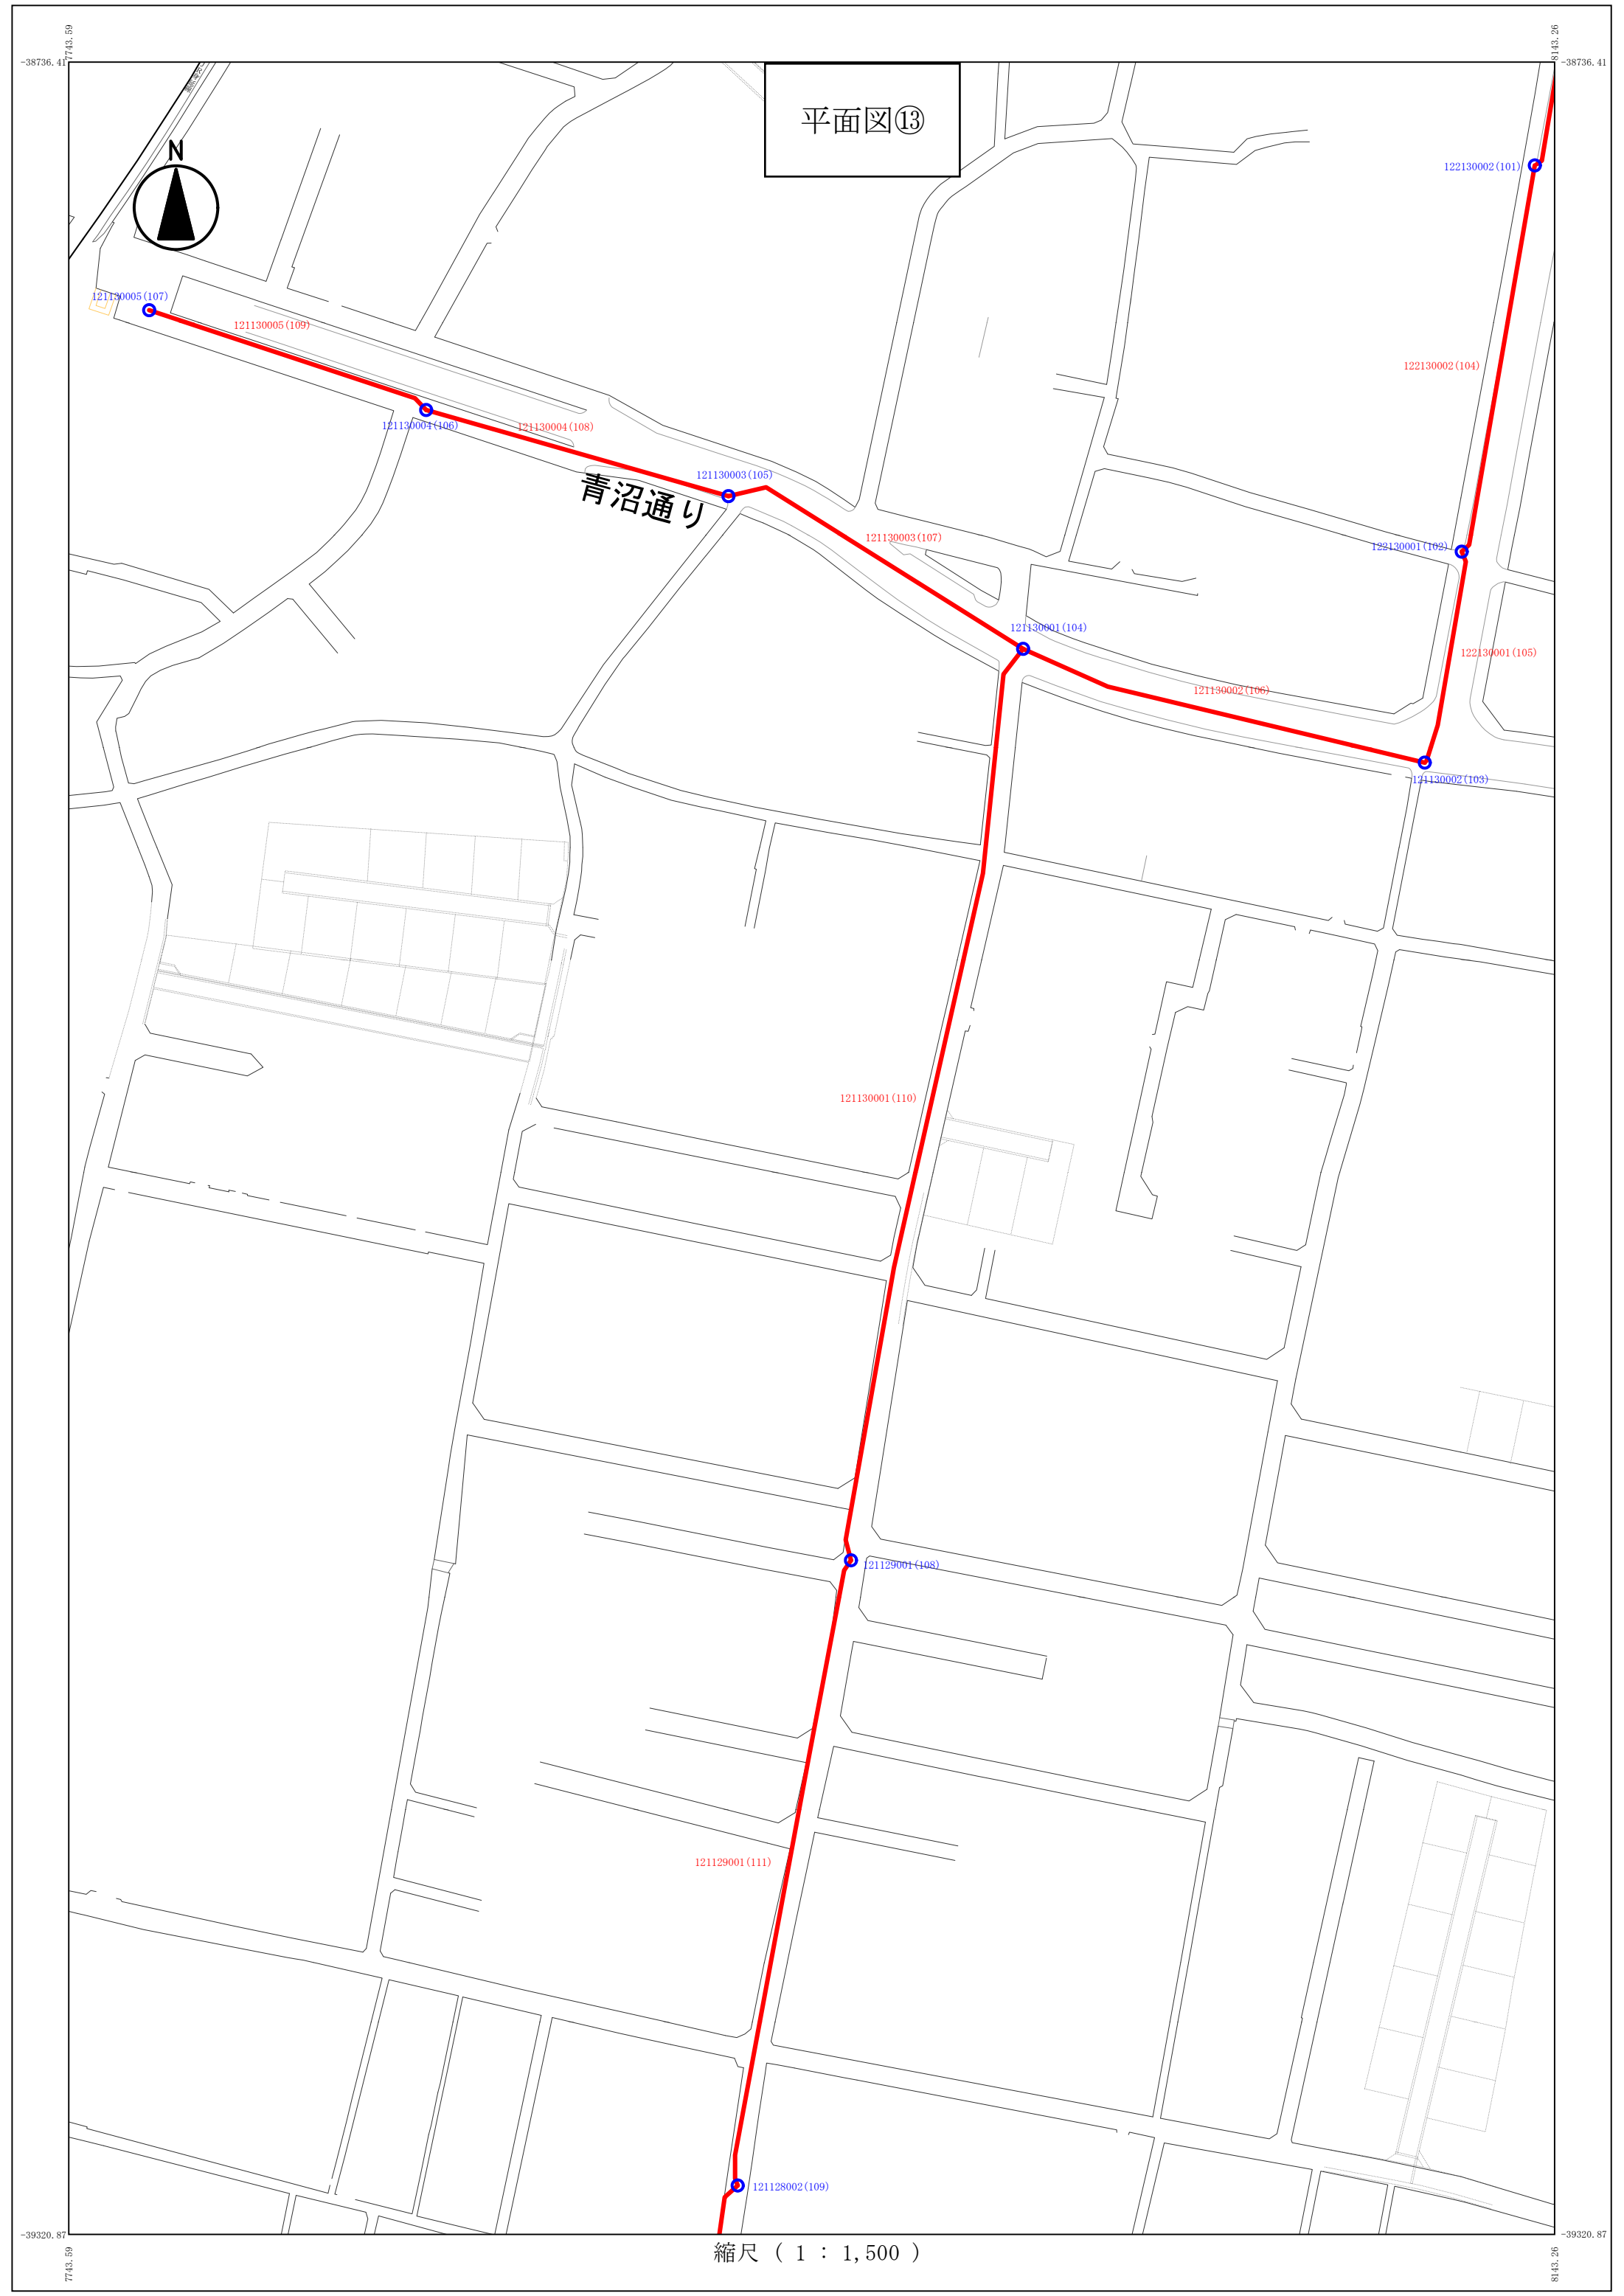

縮尺（ 1 ： 1,500 ）

