


位置図
下水道施設(管路施設)調査業務委託(スR7-8)

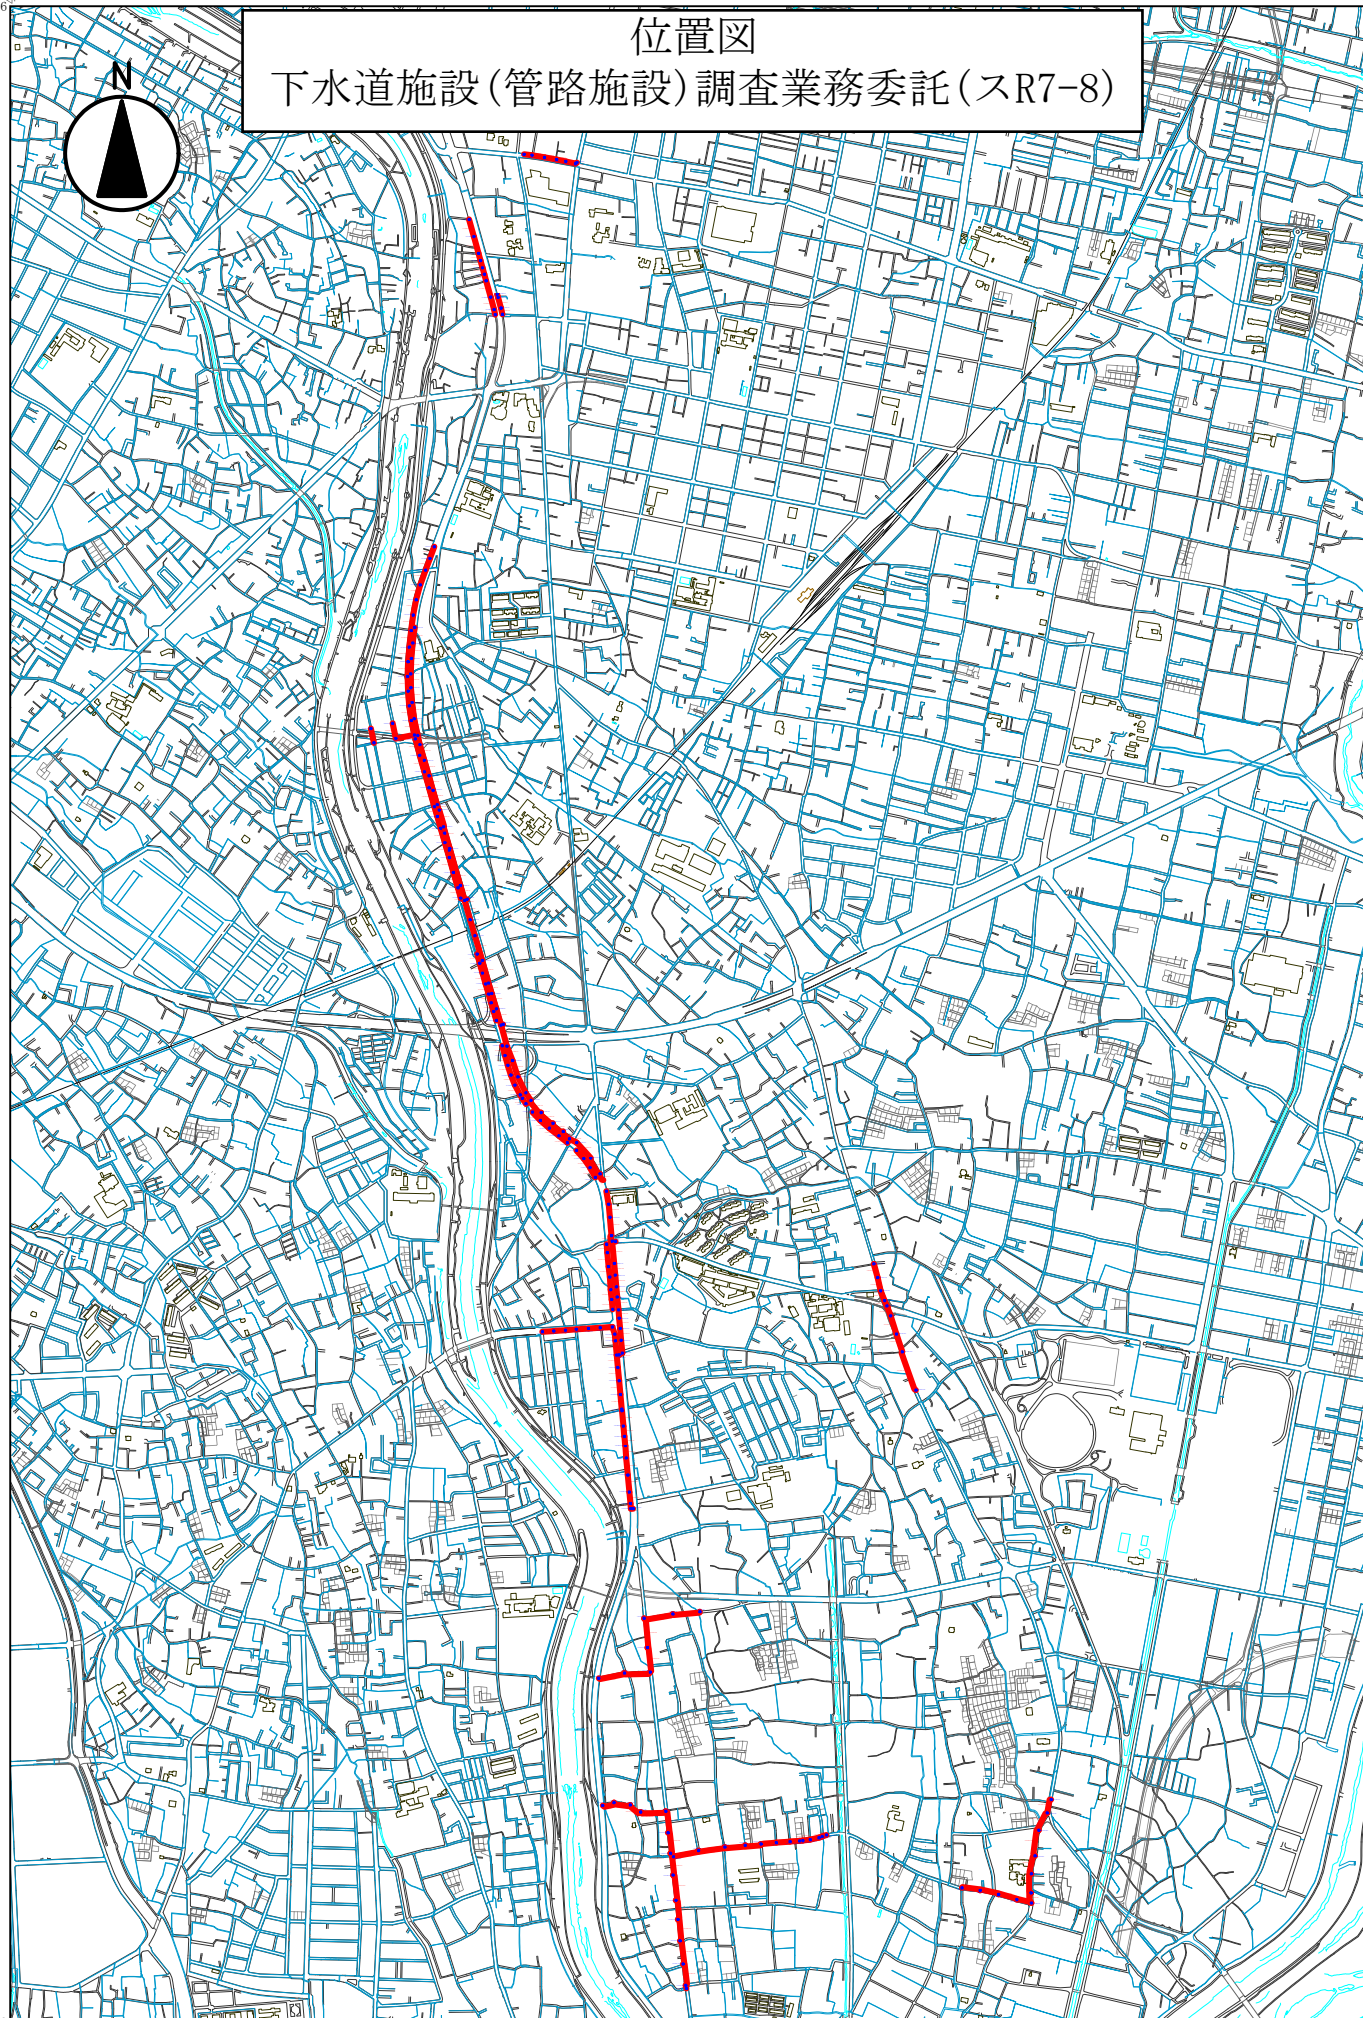

縮尺 (1 : 20,000)